

RECEIVED

OCT 29 2004


Rapid City Growth Management Department

TRACT BD

RECEIVED

OCT 15 2004

Rapid City Growth Management Department

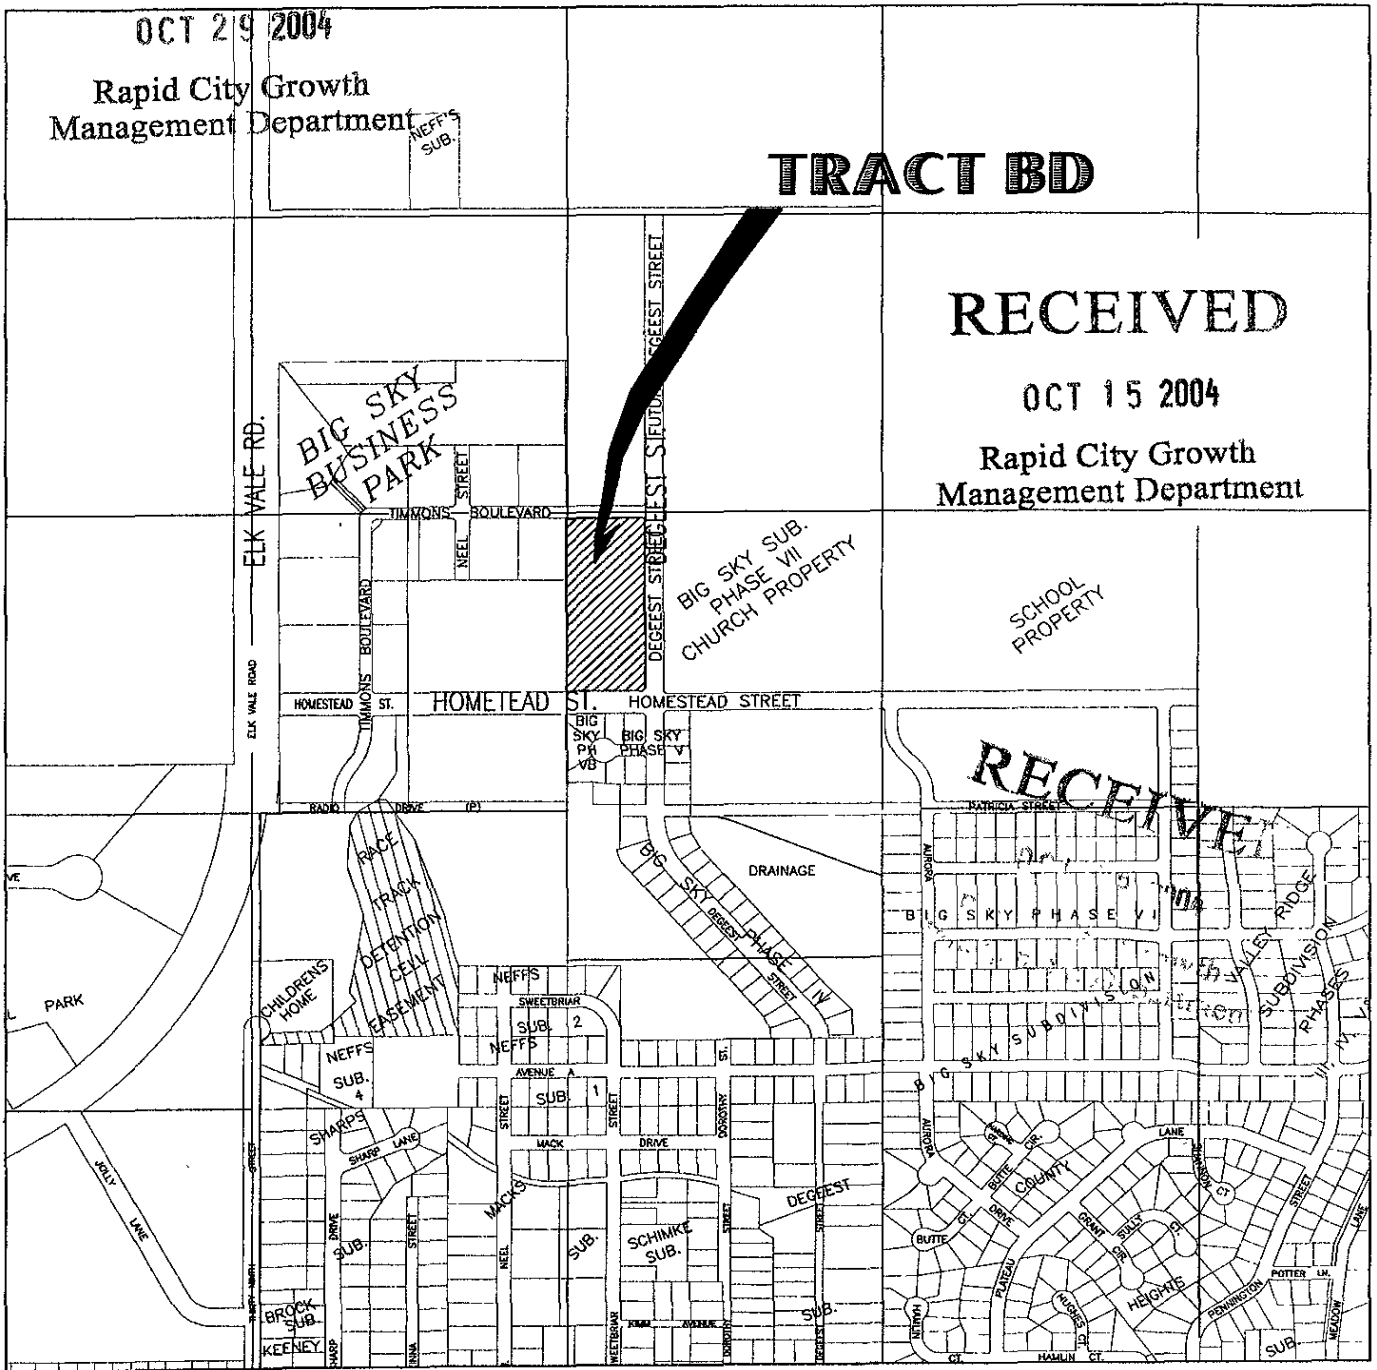

RECEIVED

VICINITY MAP

SCALE: 1"=800'



TRACT BD

JOB NO: 04-0046

REV 1:

DATE: 10/15/04

REV 2:

DRAWN BY: RDC

REV 3:



D.D.I.
DREAM DESIGN INTERNATIONAL, INC.
 PROFESSIONAL STRUCTURAL & CIVIL ENGINEERING CONSULTANTS
 528 KANSAS CITY ST., SUITE 4, RAPID CITY, SD 57701
 PH. 605-348-0538 FAX. 605-348-0545 EMAIL: engineers@dreamdesigninc.com