


# PROPOSED FUTURE LAND USE

LATE  
SUBMITTAL

FOR REVIEW  
ONLY

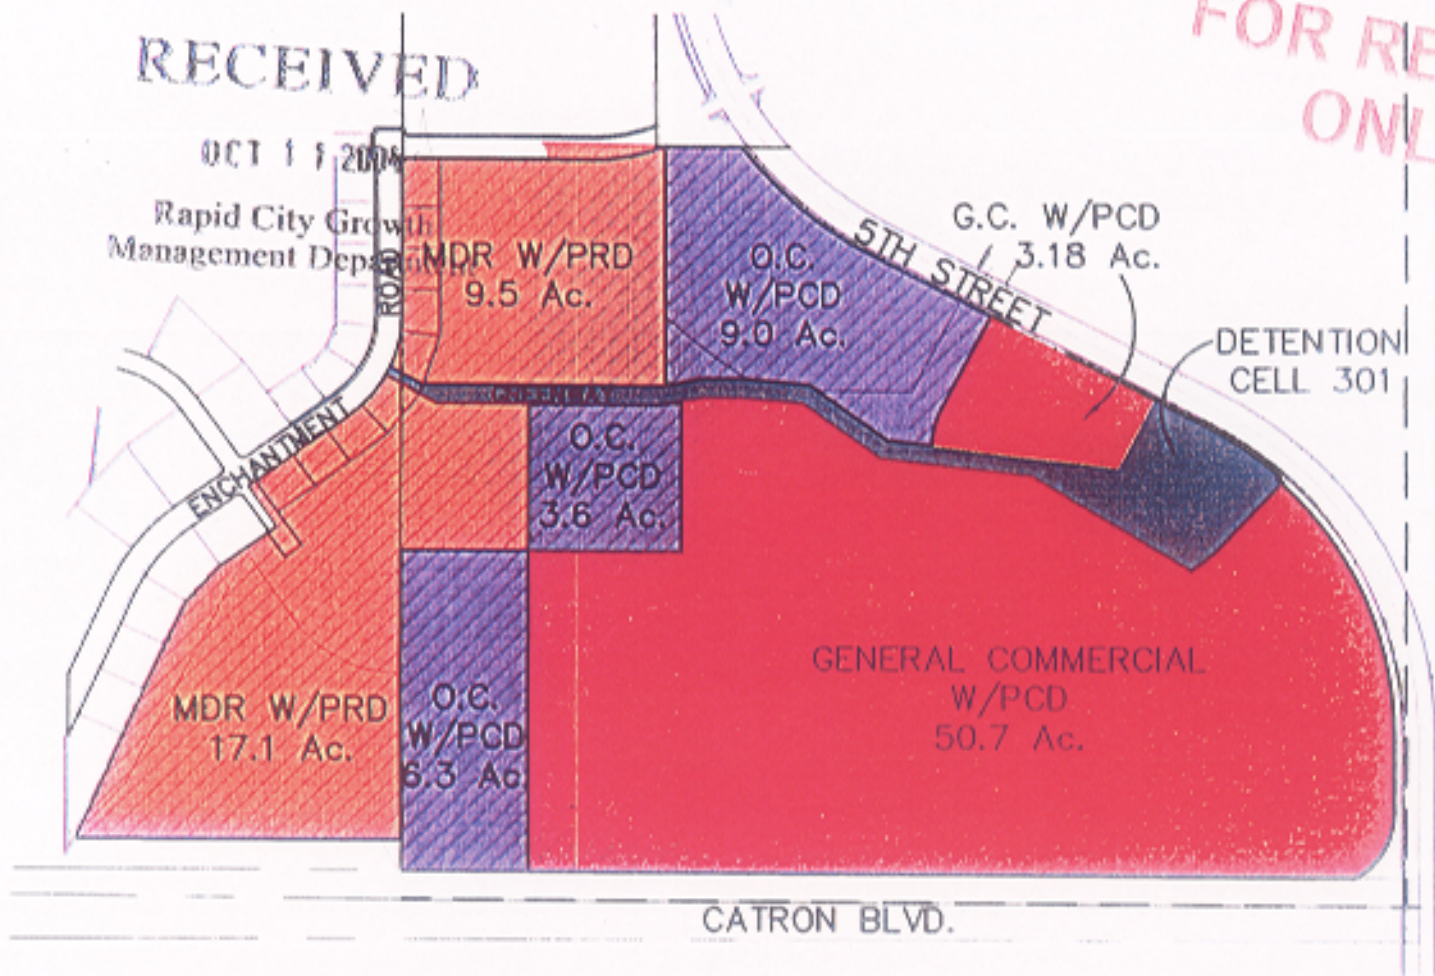

500 250 0 500 1000



SCALE: 1" = 500'



**D.D.I.**  
**DREAM DESIGN INTERNATIONAL, INC.**  
 PROFESSIONAL STRUCTURAL & CIVIL ENGINEERING CONSULTANTS  
 524 RAPIDS CITY ST., SUITE 4, RAPID CITY, SD 57501  
 PH. 605-348-0525 FAX 605-348-8542 EMAIL: info@dreamdesigninc.com