


PROPOSED FUTURE LAND USE

LATE
SUBMITTAL

FOR REVIEW
ONLY

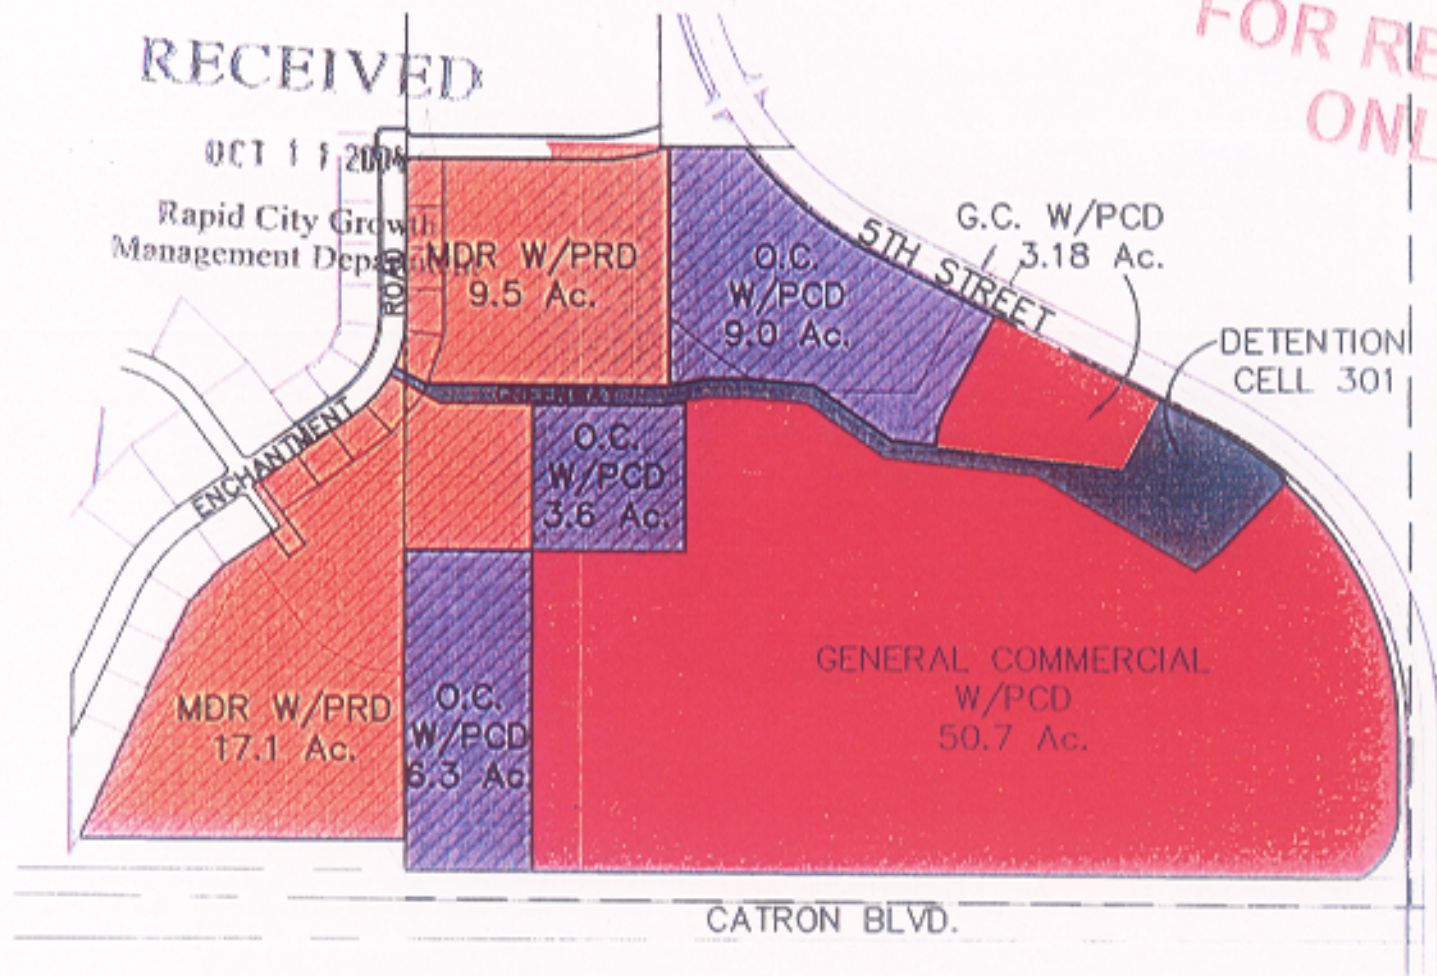

500 250 0 500 1000



SCALE: 1" = 500'



D.D.I.
DREAM DESIGN INTERNATIONAL, INC.
 PROFESSIONAL STRUCTURAL & CIVIL ENGINEERING CONSULTANTS
 528 RAPIDS CITY ST., SUITE 4, RAPID CITY, SD 57501
 PH. 605-348-0525 FAX 605-348-8542 EMAIL: info@dreamdesigninc.com