


**PROJECT
LOCATION**

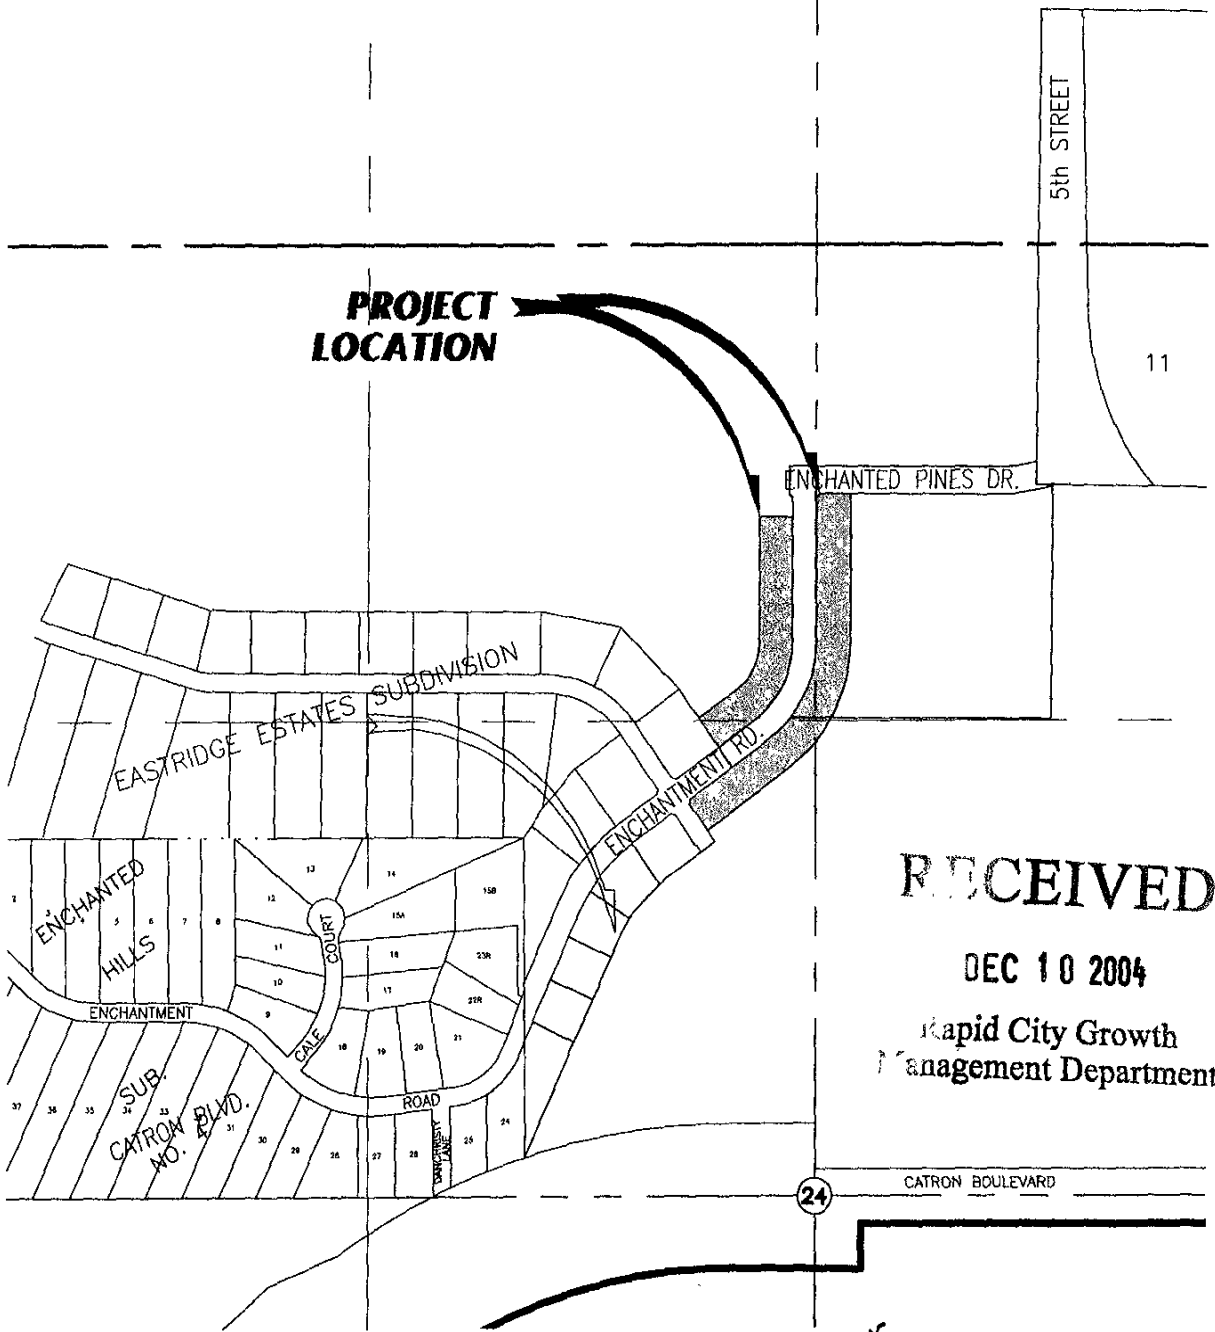

RECEIVED

DEC 10 2004

**Rapid City Growth
Management Department**

VICINITY MAP

SCALE: 1"=500'

EASTRIDGE SUBDIVISION PHASE II

JOB NO: 01-0031

REV 1:

DATE: 10/29/04

REV 2:

DRAWN BY: RDC

REV 3:



D.D.I.
DREAM DESIGN INTERNATIONAL, INC.
 PROFESSIONAL STRUCTURAL & CIVIL ENGINEERING CONSULTANTS

528 KANSAS CITY ST., SUITE 4, RAPID CITY, SD 57701
 PH. 605-348-0538 FAX. 605-348-0545 EMAIL: engineers@dreamdesigninc.com