


04RZ062

OFFSITE FLOW - SEE MAP
IN REPORT FOR BASINS

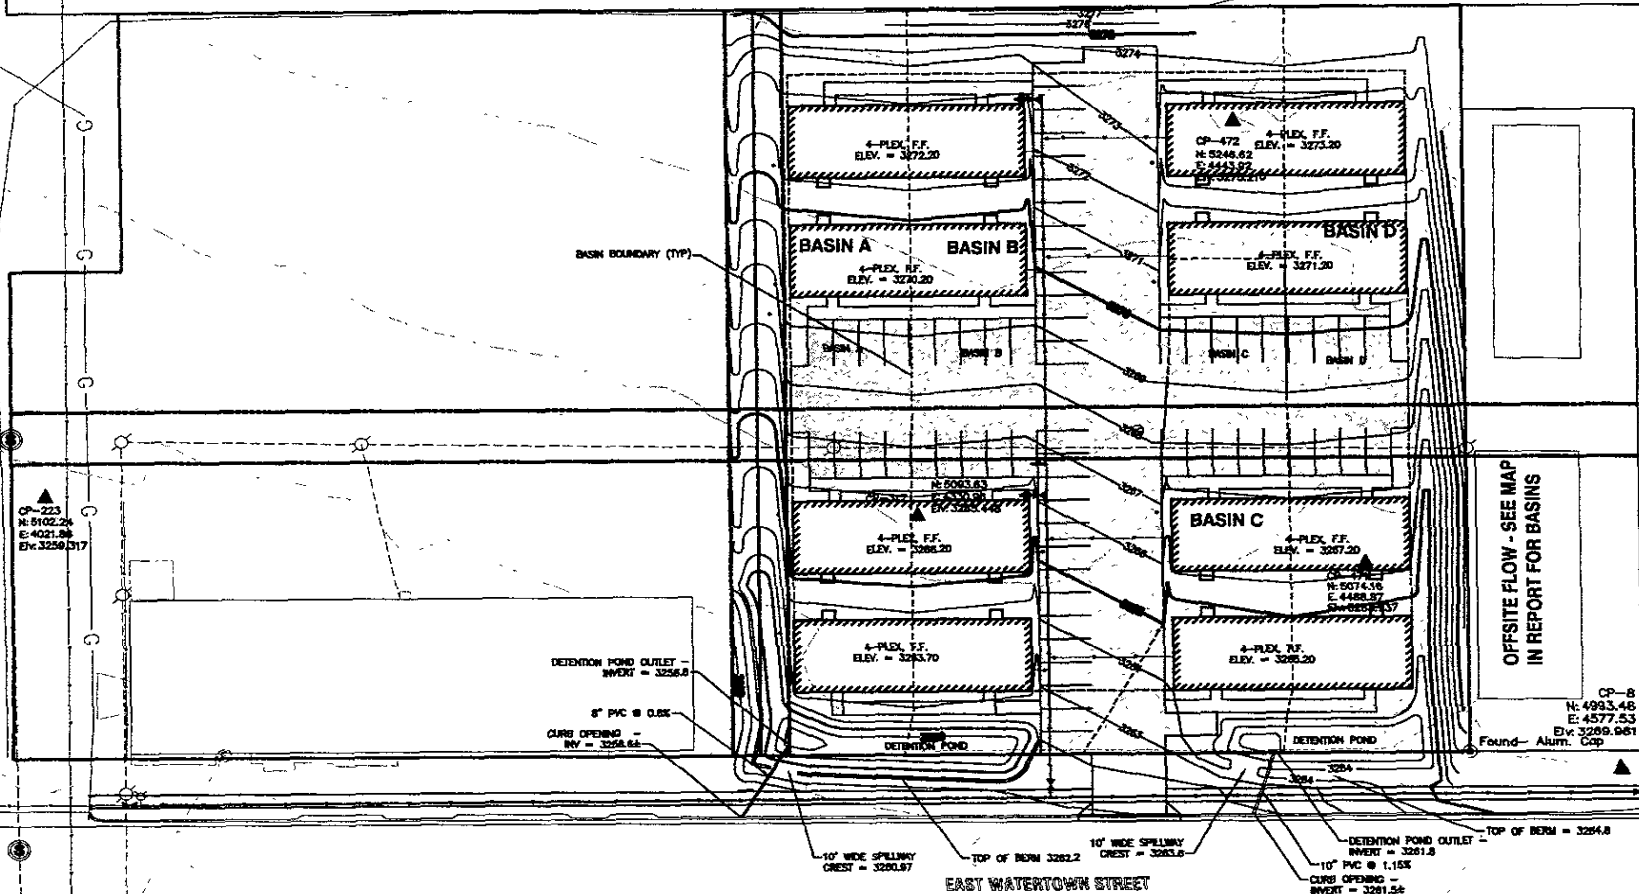

EAST WATERTOWN STREET

SCALE 1" = 20'

OFFSITE FLOW - SEE MAP
IN REPORT FOR BASINS



TSP Three, Inc
600 Kansas City Street
Rapid City, SD 57701
Phone: (605) 543-4101
Fax: (605) 343-7166
www.tspmap.com

Architecture
Engineering
Construction

PLANNERS

CONTRACTOR

EAST WATERTOWN
STREET 4-PLEXES
RAPID CITY, SD

1. FOUNDATION UNDER THE
MARKET DATE: PER SPECIFICATIONS
CONTRACT DOCUMENTS
CONTRACT NO. 2
DRAWN BY: DOW
CHECKED BY: DOW

SHEET TITLE
SITE DRAINAGE
PLAN

C-DR