
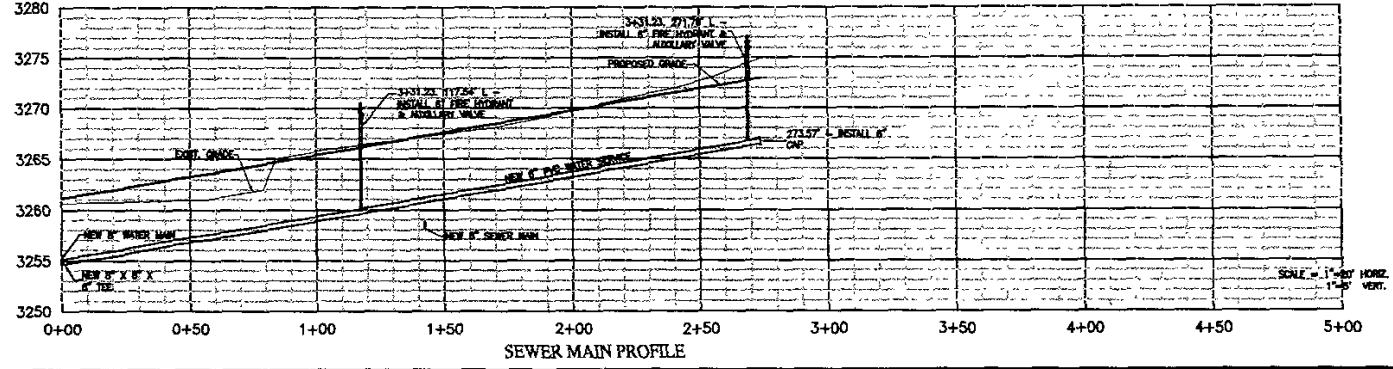
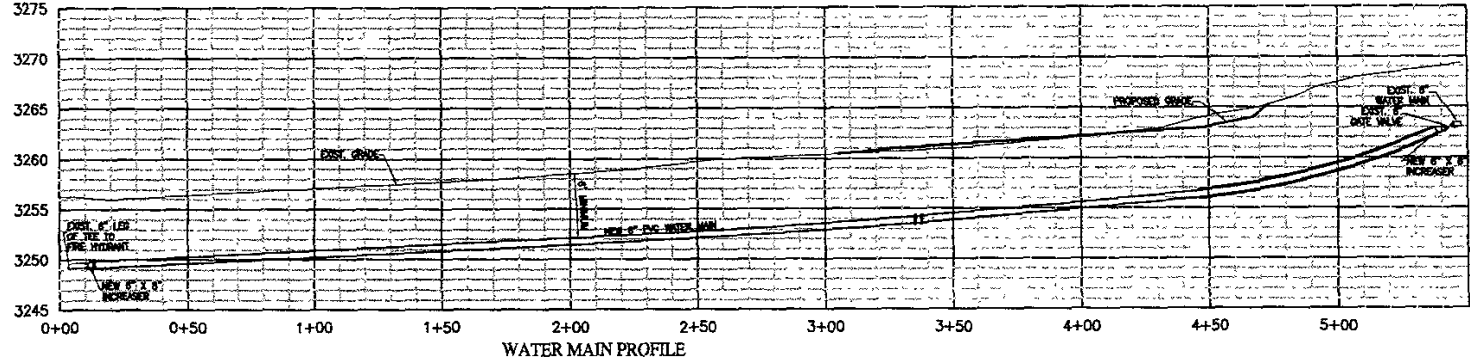


TSP Three, Inc.
 600 Kansas City Street
 Rapid City, SD 57701
 phone: (605) 343-6102
 fax: (605) 343-7150
 www.tspinc.com

Architect
 Engineering
 Construction

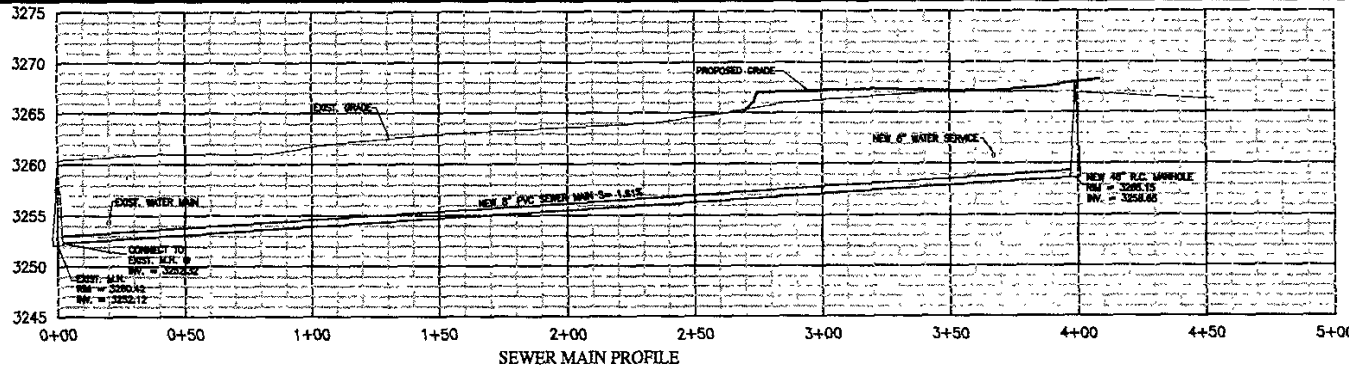

MESSAGE

SHEET TITLE

EAST WATERTOWN STREET 4-PLEXES
RAPID CITY, SD

DATE	BY	CHKD

DESIGNED BY: []
 CHECKED BY: []
 DRAWN BY: []
 PROJECT NO: []

SHEET TITLE
WATER & SEWER MAIN PROFILES