


MAJOR ROAD PLAN AMENDMENT EXHIBIT A

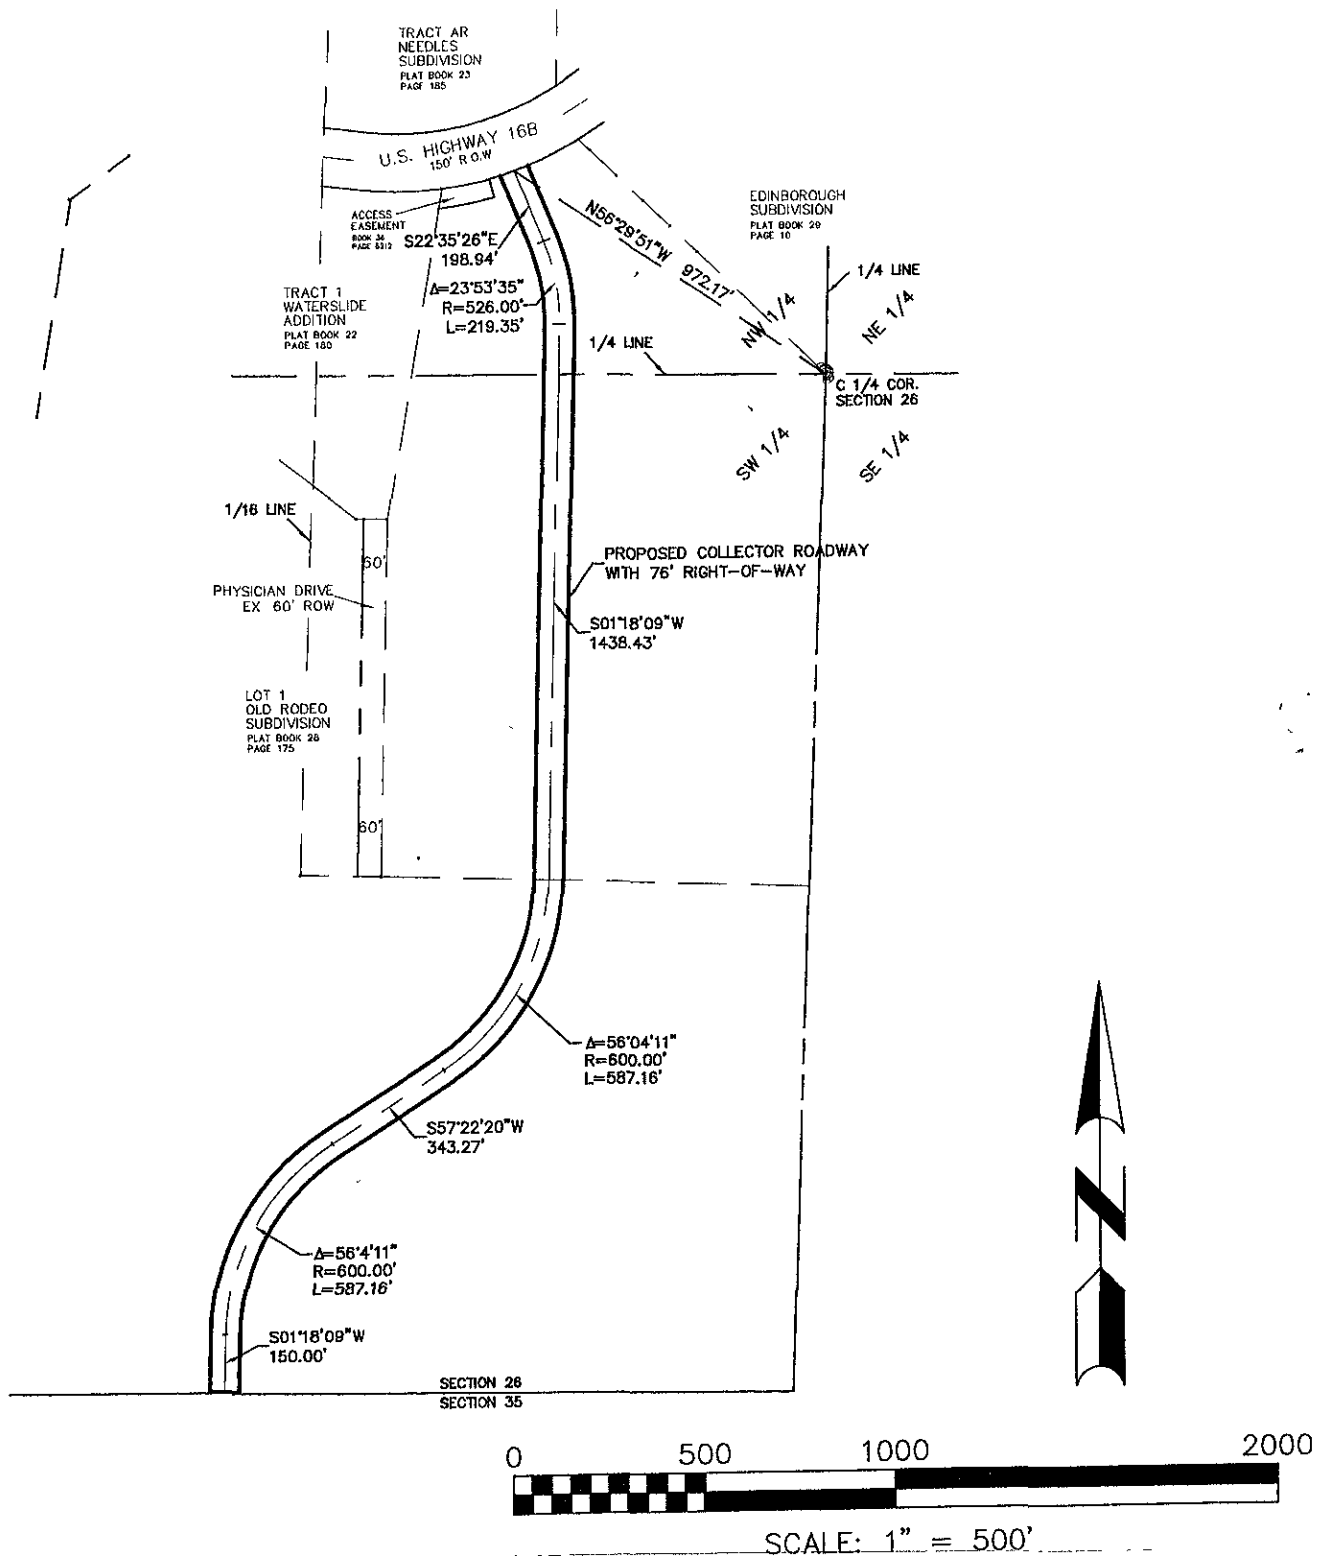

K:\02-XXXX\02-0032\Drawings\DESIGN-south.dwg, Layout1, 1/21/2005 11:44:40 AM, 1:1

WATERSLIDE ADDITION	
JOB NO: 02-0032	REV 1: 07/29/04 RDC
DATE: 07/09/04	REV 2: 01/21/04 RDC
DRAWN BY: RDC	REV 3:

D.D.I.
DREAM DESIGN INTERNATIONAL, INC.
 PROFESSIONAL STRUCTURAL & CIVIL ENGINEERING CONSULTANTS
 528 KANSAS CITY ST., SUITE 4, RAPID CITY, SD 57701
 PH 605-346-0538 FAX 605-348-0545 EMAIL: engineers@dreamdesigninc.com