


# FREELAND MEADOWS SUBDIVISION

GOVERNMENT LOT 4 LESS ROW; UNPLATTED BALANCE OF SE1/4SW1/4;  
 UNPLATTED BALANCE OF S1/2SE1/4, SECTION 18,  
 T2N, R8E, B.H.M., PENNINGTON COUNTY, SOUTH DAKOTA

05SV012

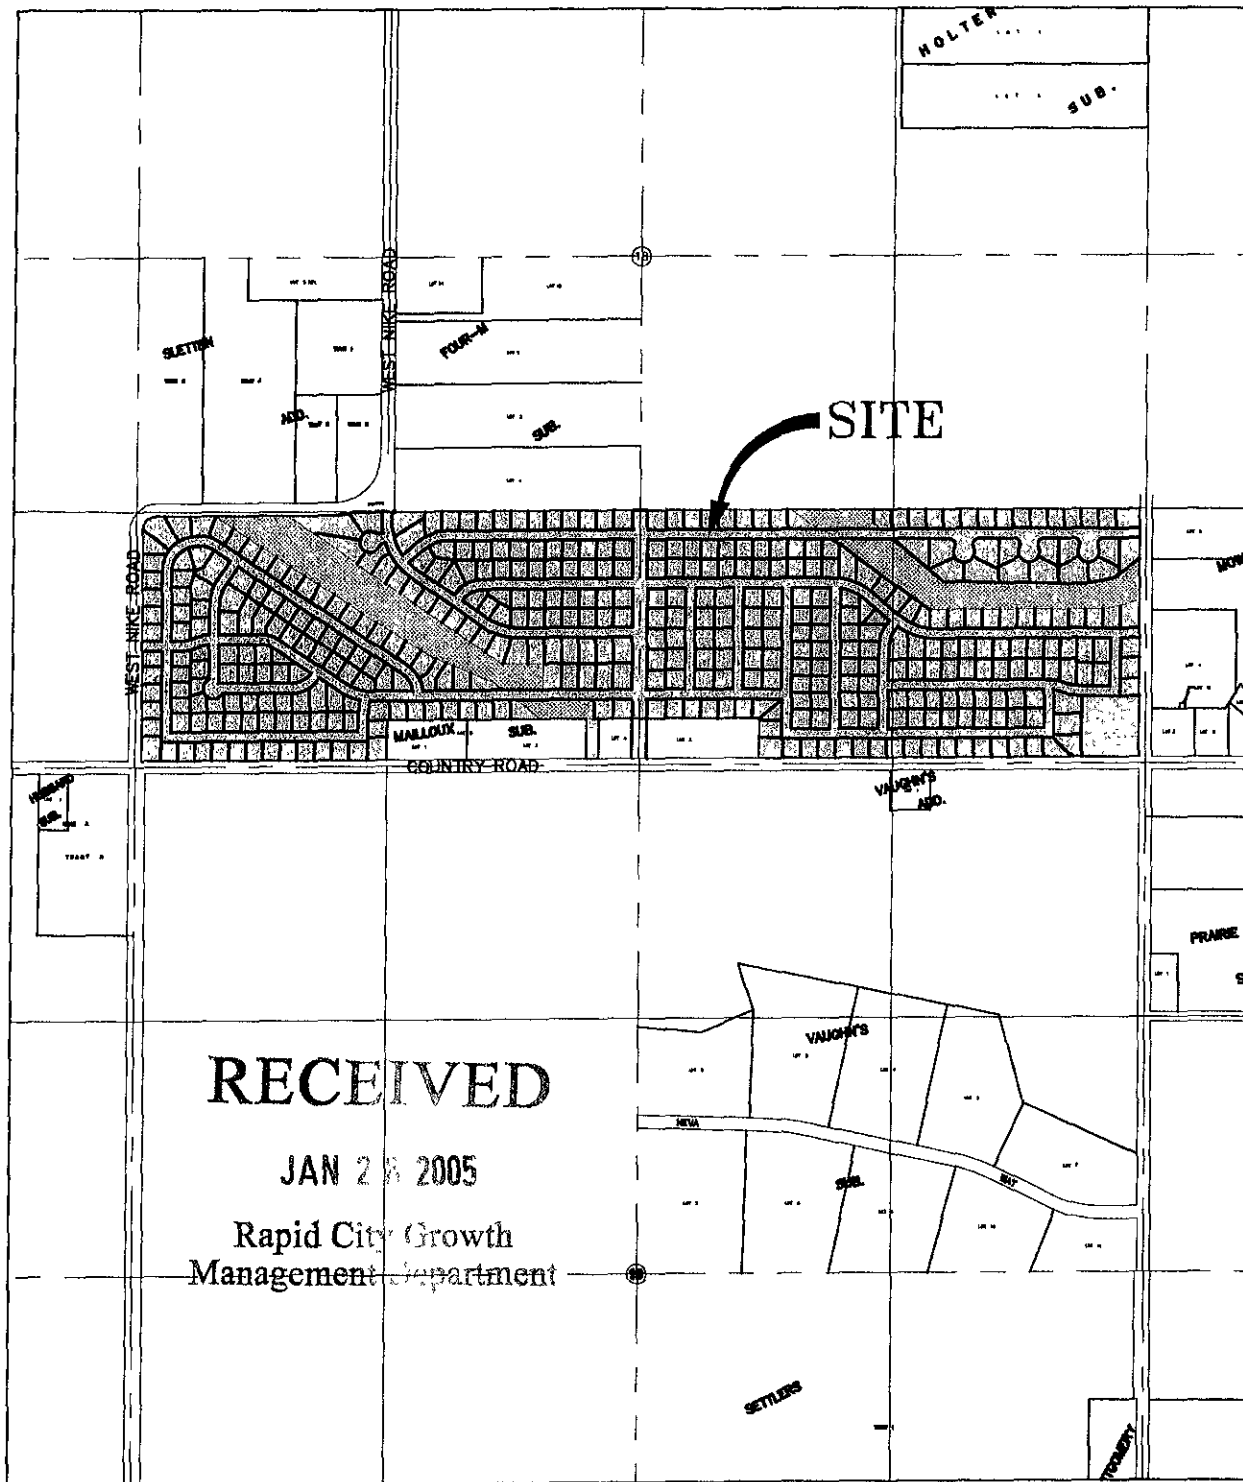

**RECEIVED**

JAN 28 2005

Rapid City Growth  
 Management Department

**FREELAND MEADOWS**

JOB NO: 05--0368

REV 1:

DATE: 01/28/05

REV 2:

DRAWN BY: RDC

REV 3:



**D.D.I.**  
**DREAM DESIGN INTERNATIONAL, INC.**  
 PROFESSIONAL STRUCTURAL & CIVIL ENGINEERING CONSULTANTS

528 KANSAS CITY ST., SUITE 4, RAPID CITY, SD 57701  
 PH. 605-348-0538 FAX. 605-348-0545 EMAIL: engineers@dreamdesigninc.com