
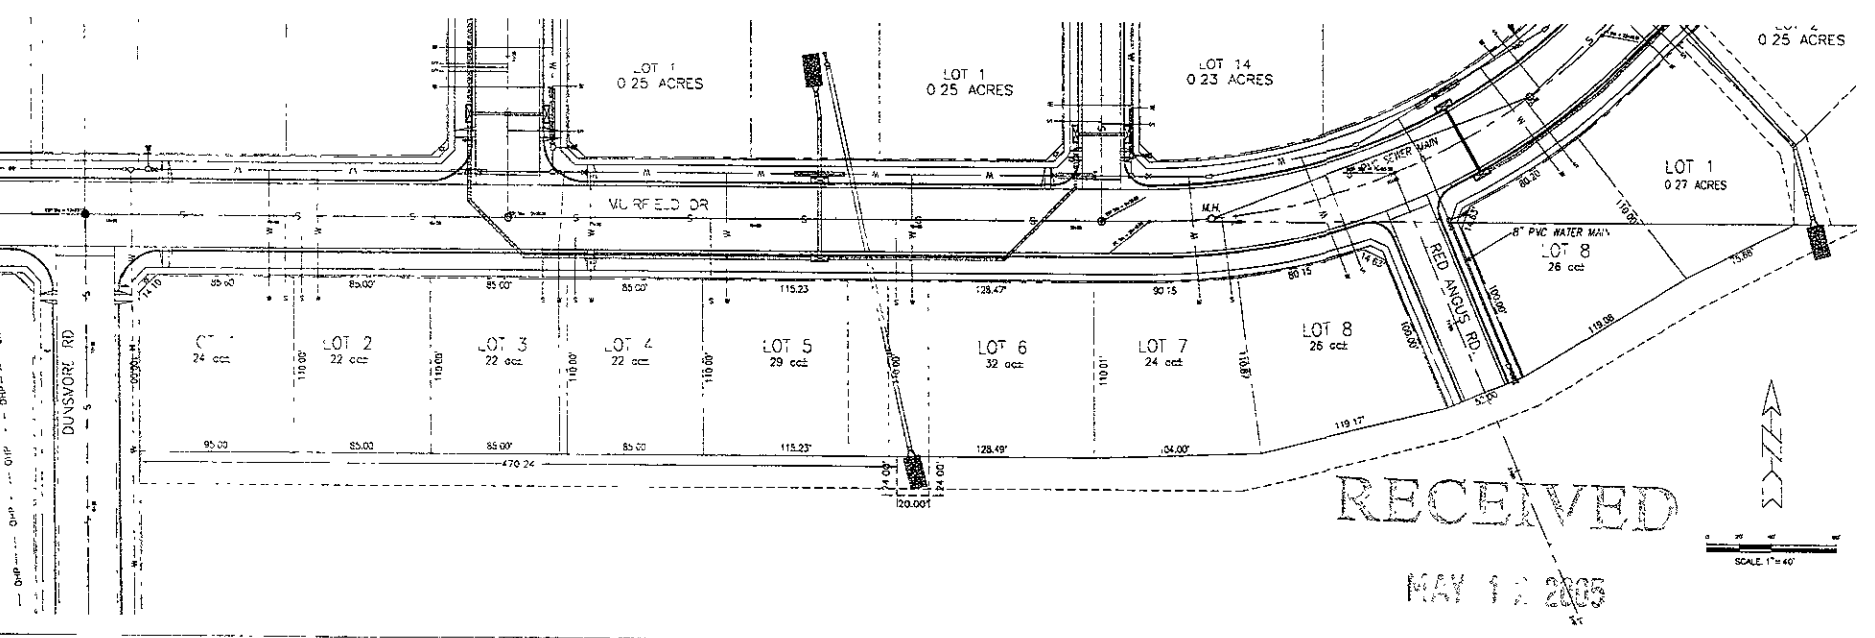


X:\03-XXXX\03-0054\Drawings\SWQUARI GRAD.dwg, GRAD-LOIDIM, 5/11/2005 4:17:11 PM, 1:3:00825

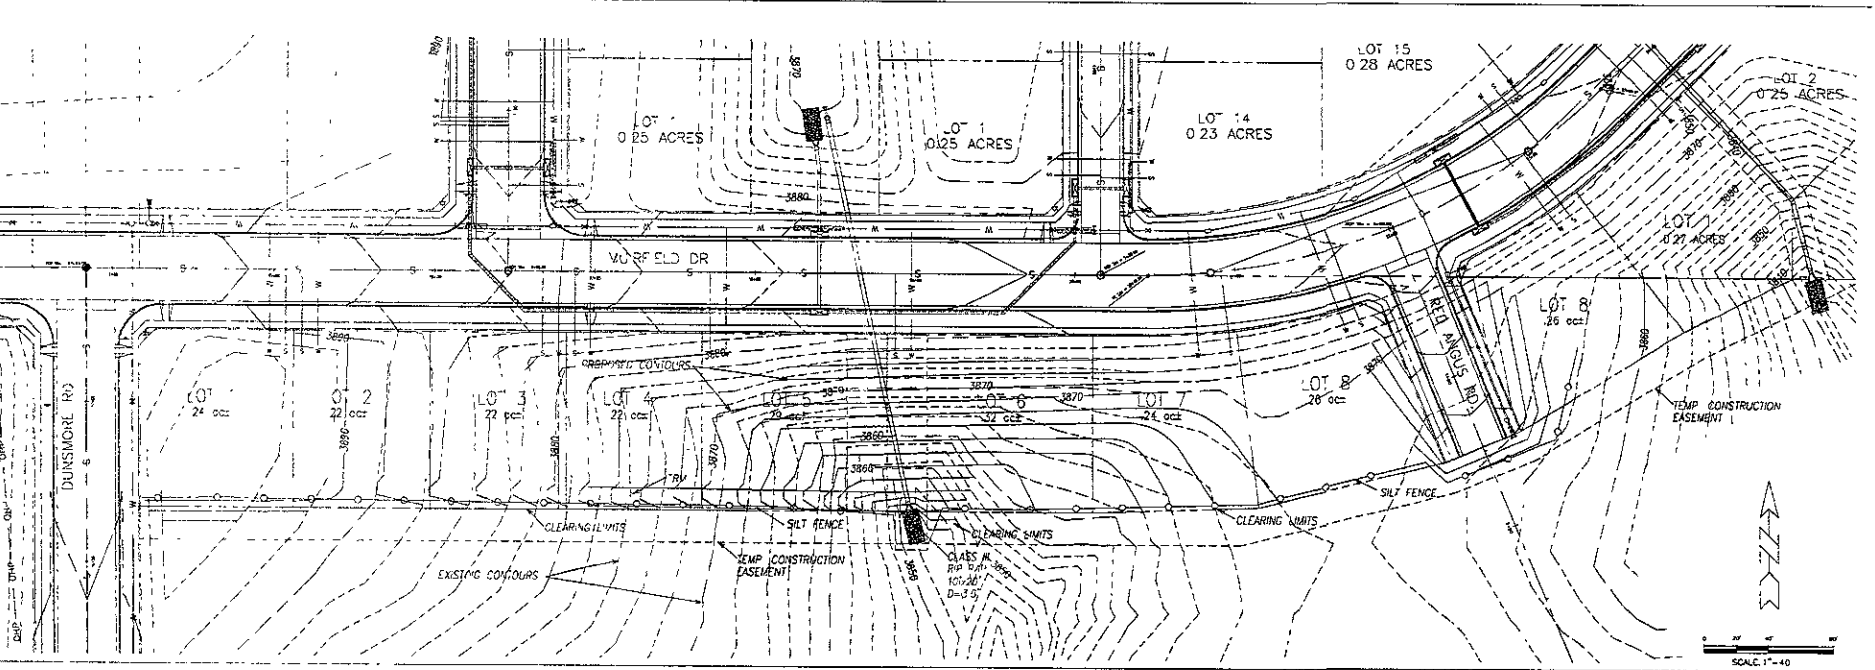

RECEIVED

MAY 12 2005

Keosauqua City Growth Management Department

D.D.I.
DREAM DESIGN INTERNATIONAL, INC.
PROFESSIONAL STRUCTURAL & CIVIL ENGINEERING CONSULTANTS

1000 W. 10TH ST. SUITE 100
DES MOINES, IA 50319
PH: 562-510-6000 FAX: 562-510-6010 EMAIL: dd@dreamdesigninc.com

PROJECT #	03-0054
DESIGNED BY	W. J. HAYES
REVISION DATE	03/04
CHECKED BY	W. J. HAYES
DATE	03/04
SCALE	AS SHOWN
REVISIONS	1/04
DATE	03/04
BY	W. J. HAYES
DATE	03/04
BY	W. J. HAYES

EXHIBIT A
SW 1/4 SECT 28, T1N, R7E, BHM
MASTER GRADING, LAYOUT, &
EROSION CONTROL PLAN

SHEET
1
OF
1