

EASTRIDGE ESTATES PHASE III



EASTRIDGE ESTATES PHASE III

VICINITY MAP
NOT TO SCALE

RECEIVED

MAY 13 2005

Rapid City Growth

Management Department



EASTRIDGE ESTATES PHASE III



D.D.I.
DREAM DESIGN INTERNATIONAL, INC.
 PROFESSIONAL STRUCTURAL & CIVIL ENGINEERING CONSULTANTS
 628 KANSAS CITY ST., SUITE 4, RAPID CITY, SD 57701
 PH. 605-348-0630 FAX. 605-348-0646 EMAIL: engineers@dreamdesigninc.com

JOB NO: 04-28-05

REV 1:


DATE: 05-0374

REV 2:

DRAWN BY: JS

REV 3:

EASTRIDGE ESTATES PHASE III

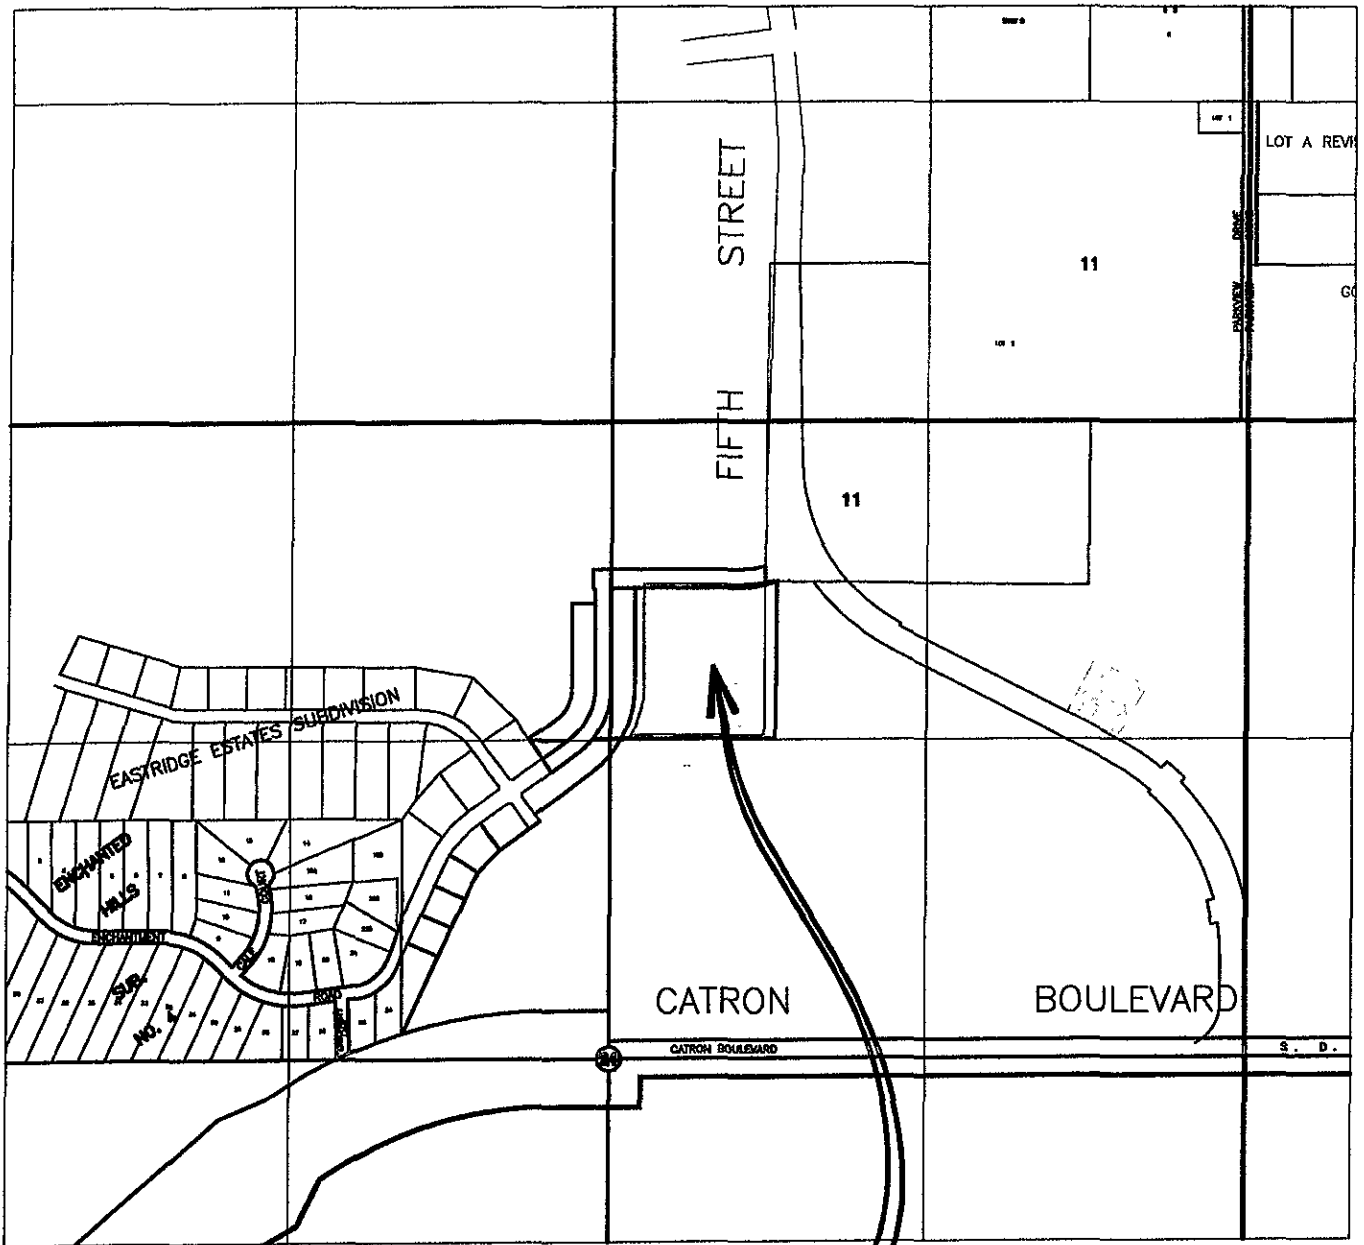

EASTRIDGE ESTATES PHASE III

VICINITY MAP
1"=800'

RECEIVED

MAY 13 2005

Rapid City Growth
Management Department

EASTRIDGE ESTATES PHASE III

JOB NO: 04-28-05

REV 1:

DATE: 05-0374

REV 2:

DRAWN BY: JS

REV 3:



D.D.I.
DREAM DESIGN INTERNATIONAL, INC.
 PROFESSIONAL STRUCTURAL & CIVIL ENGINEERING CONSULTANTS

626 KANSAS CITY ST., SUITE 4, RAPID CITY, SD 57701
 PH. 605-348-0536 FAX. 605-348-0545 EMAIL: engineers@dreamdesigninc.com