



Existing Major Street Plan

Major Street Plan Revisions Proposed By Dream Design

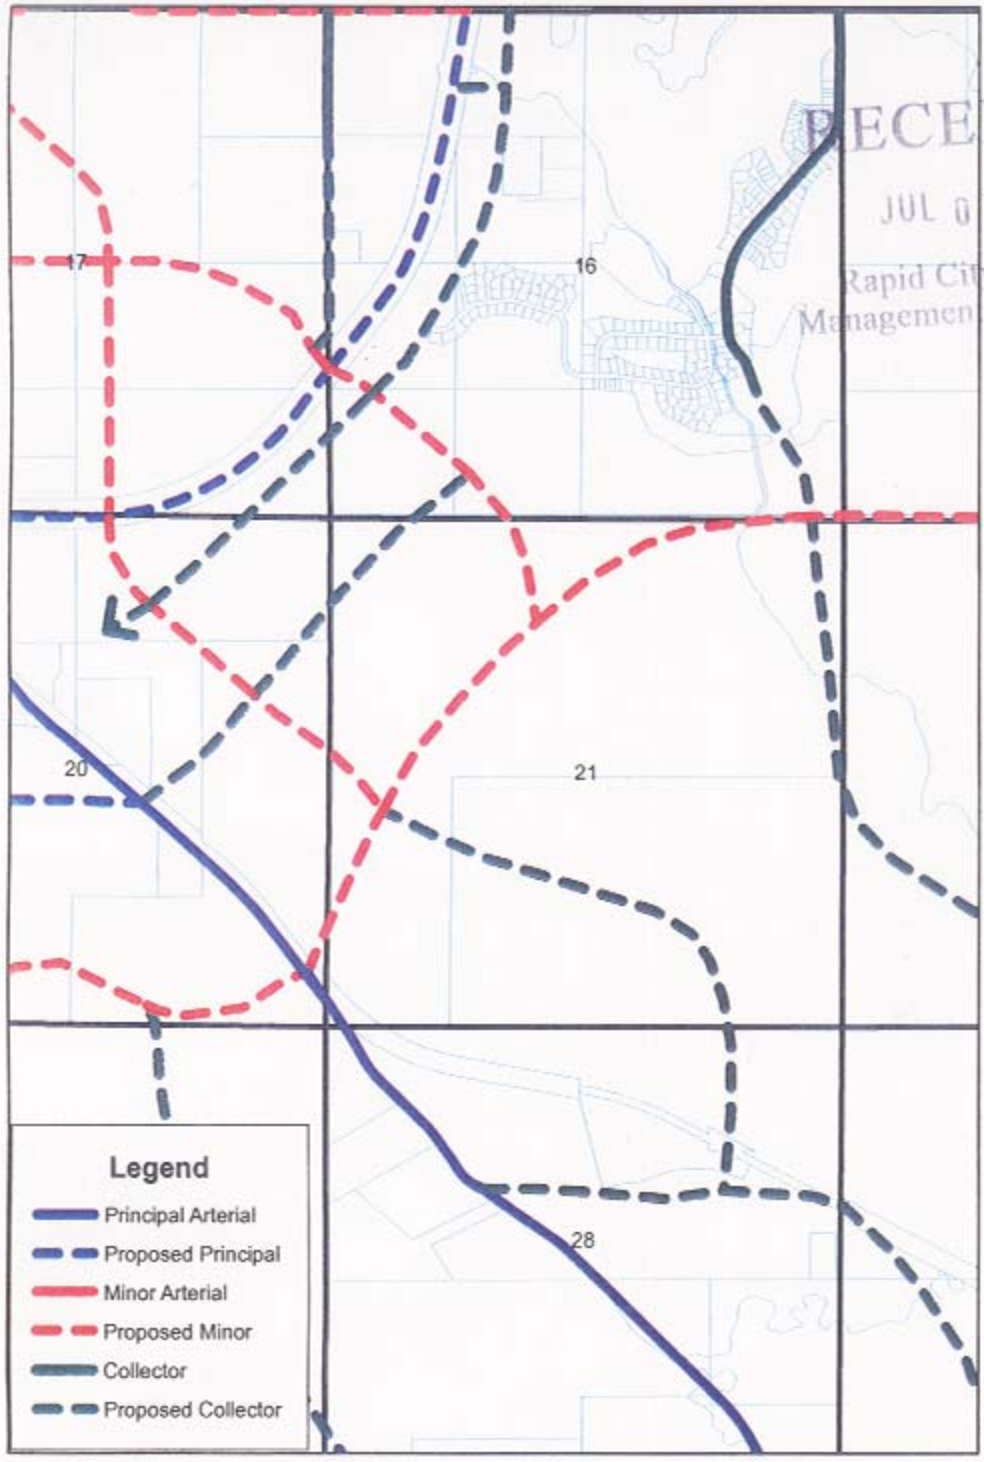

1 inch equals 2,000 feet

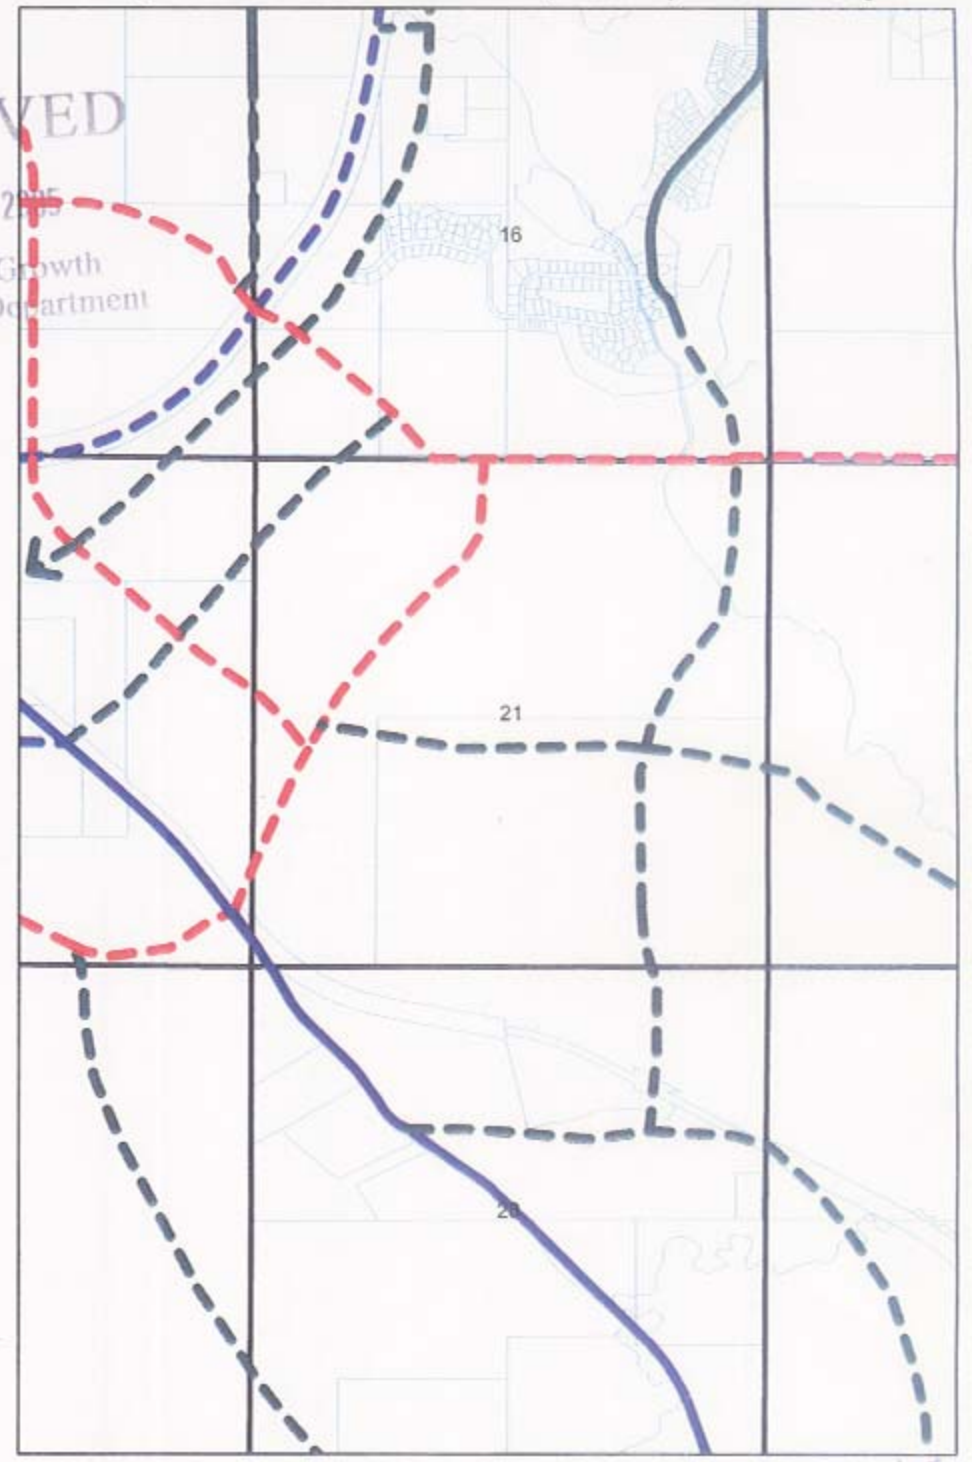

1 inch equals 2,000 feet

HS 7/11/05