

BAPTIST CHURCH

(414)


S.F. ELEV
197.78
G.L.

OV.

RECEIVED

MAY 17 2005

Rapid City Growth
Management Department

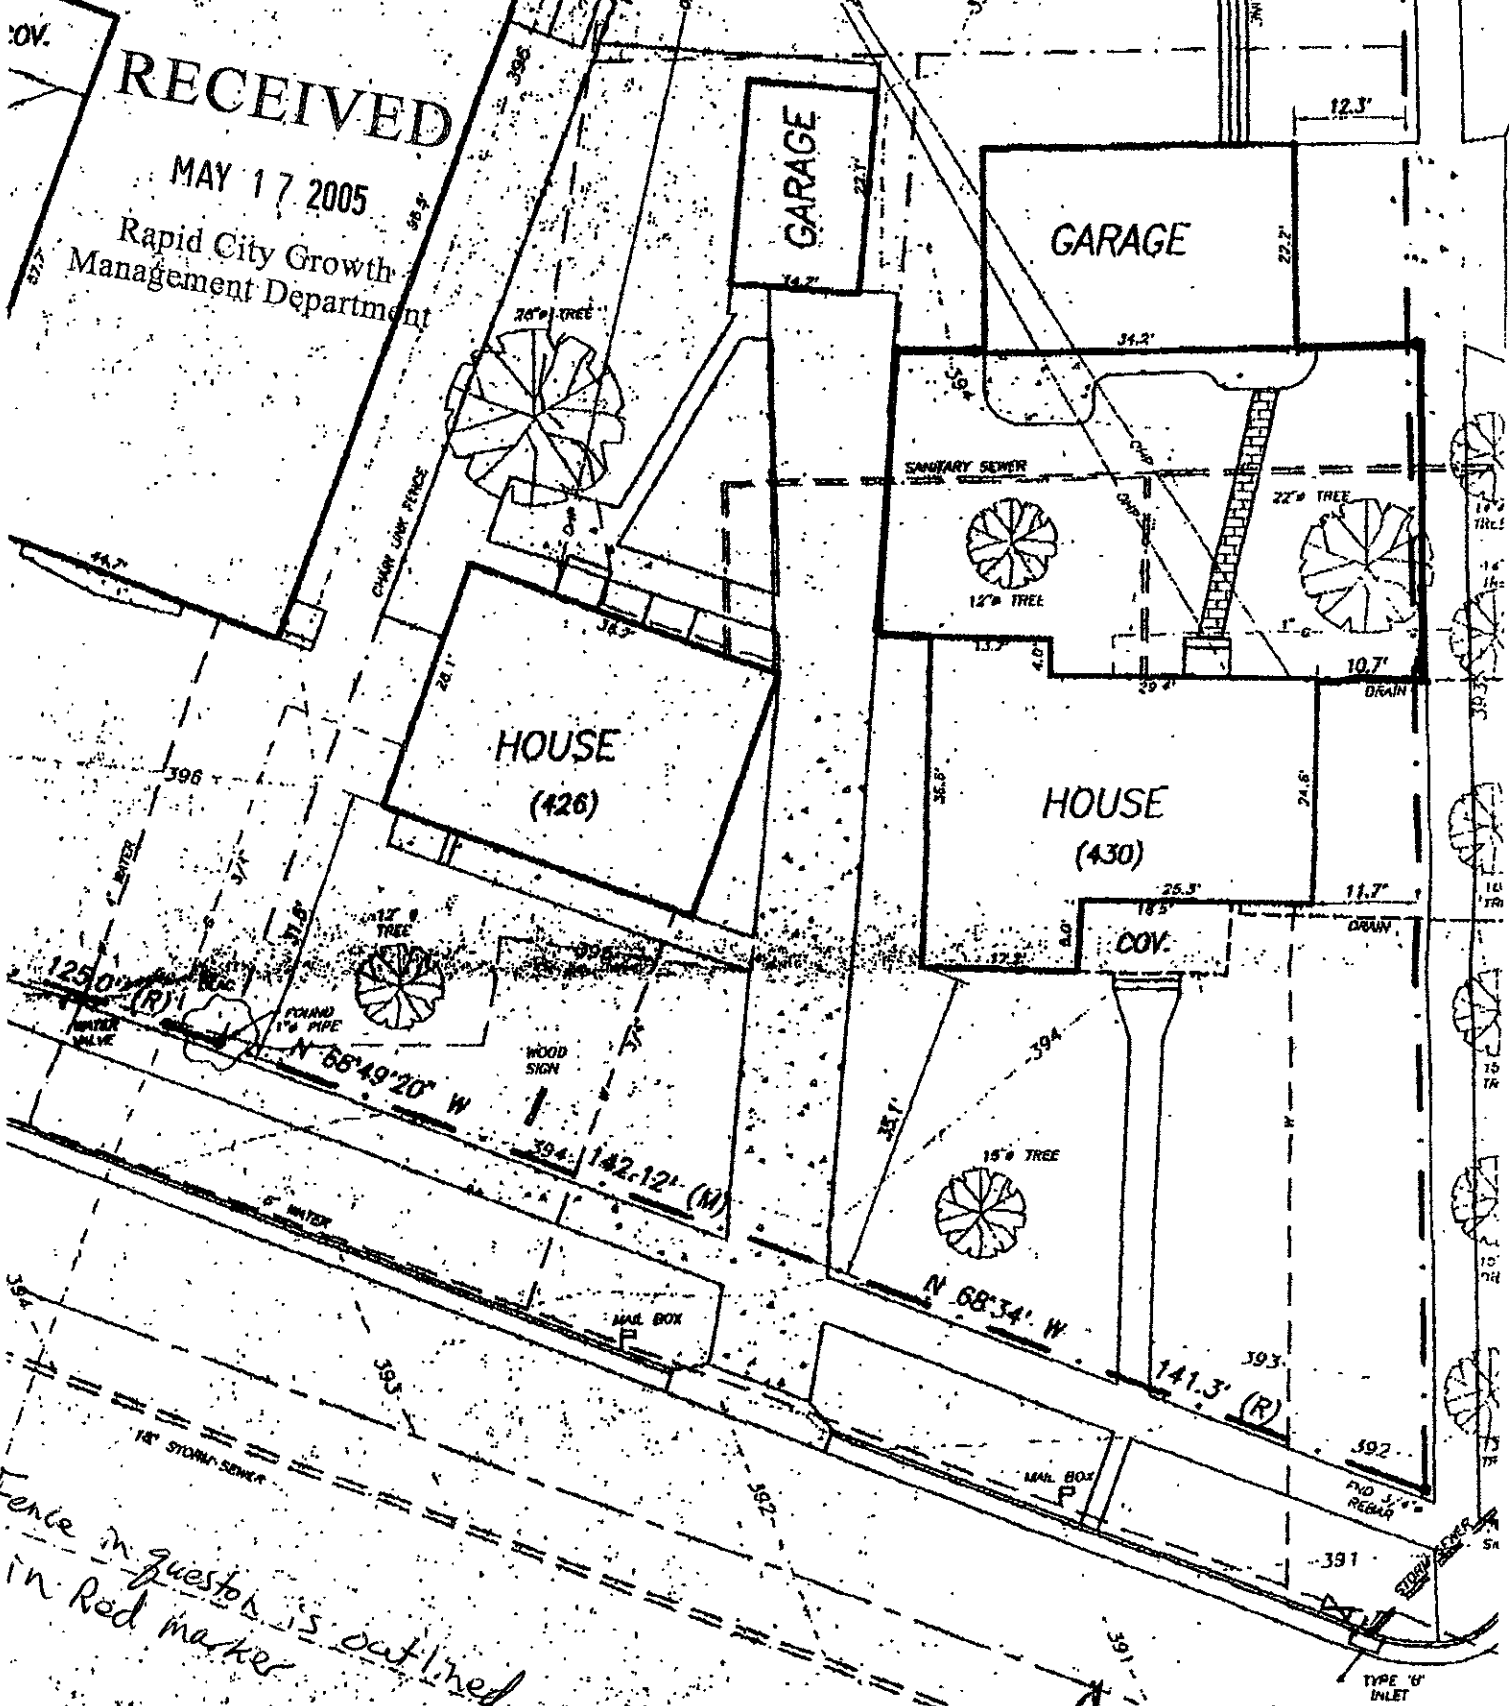


Fence in question is outlined
in Red marker

TYPE '6' INLET

Scale


05FV003

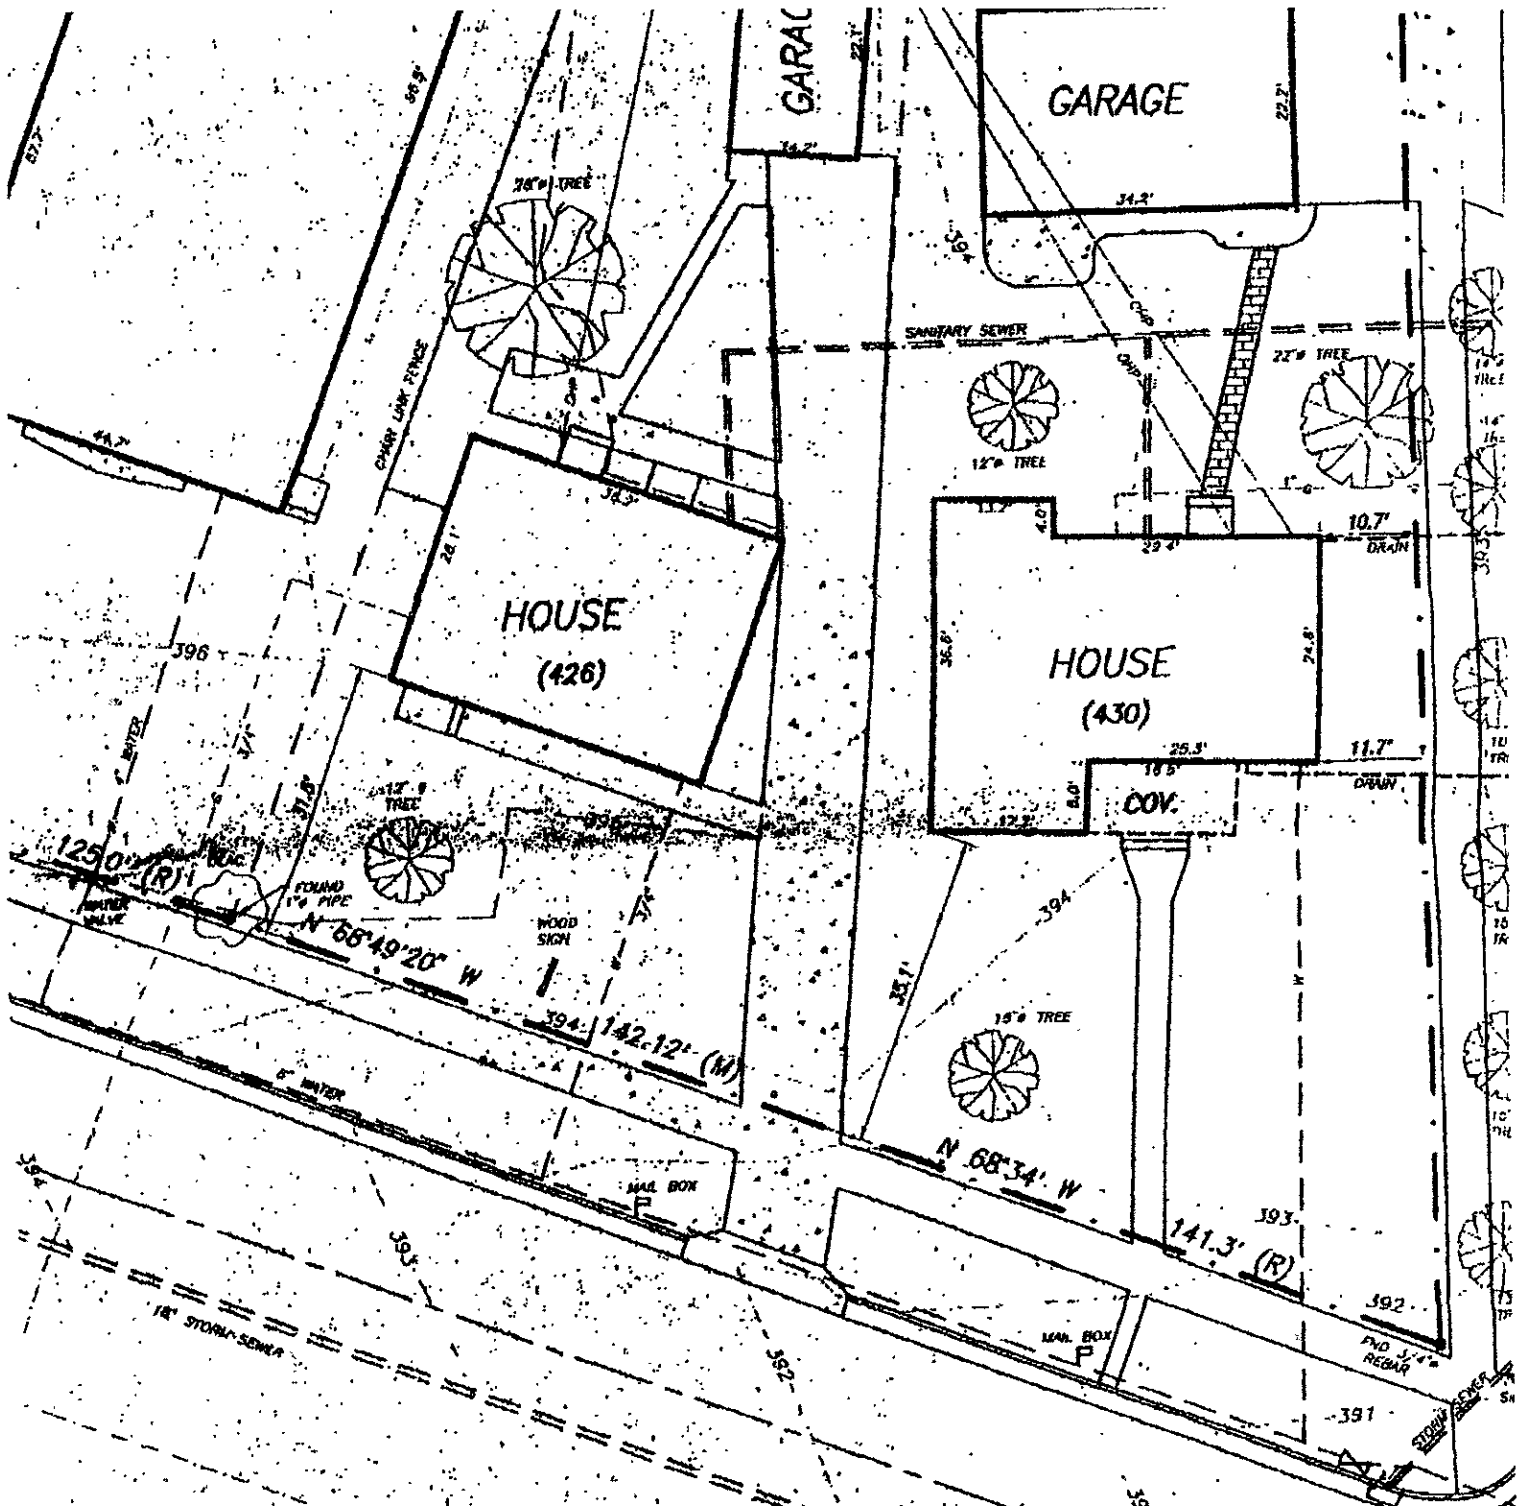

RECEIVED

MAY 17 2005

Rapid City Growth Management Department

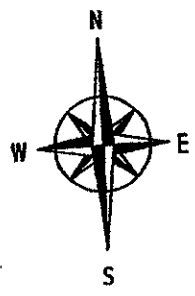

1" = 21'

Lot A