



SECTION 21

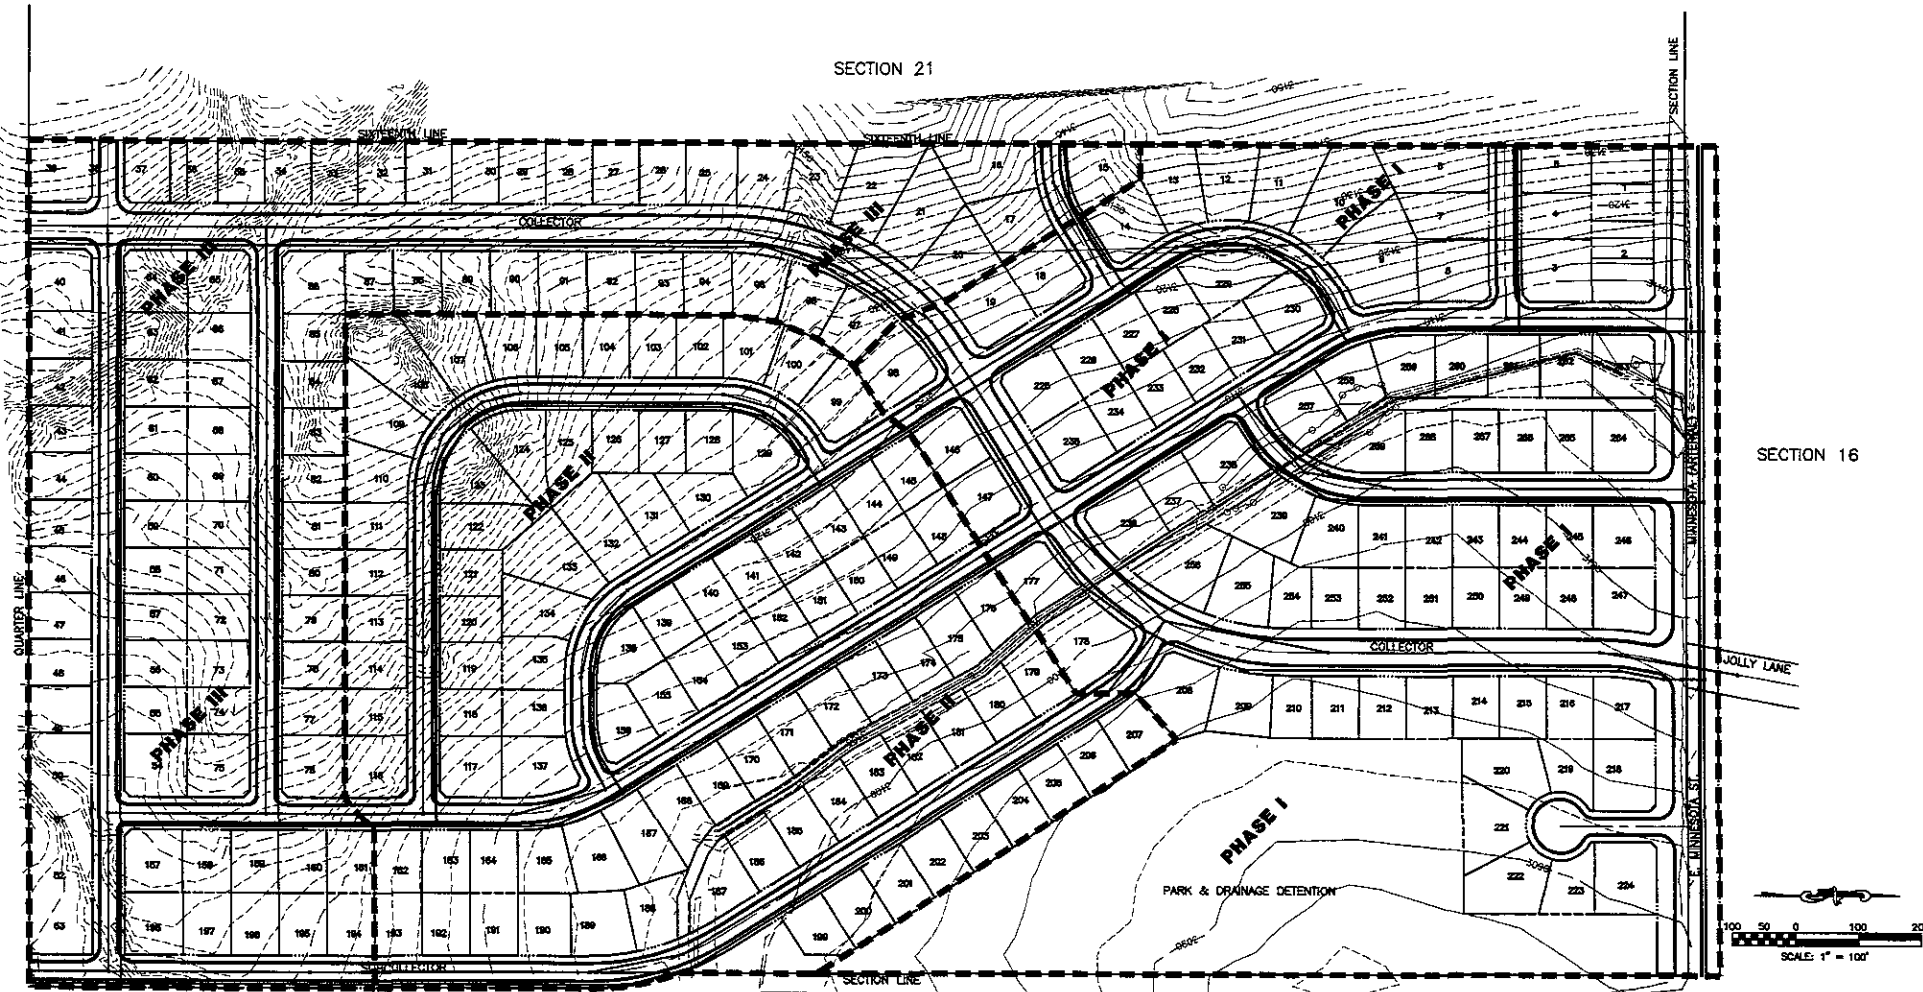

SECTION 16

WOLLY LANE

F. MINNESOTA ST.

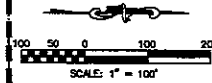

SECTION 15

SECTION 22

TOTAL LOTS = 269
 TOTAL ACREAGE = 80.58 ACRES
 PUBLIC ROW = 8.5 ACRES
 LOT ACREAGE = 72.1 ACRES

PROJECT: ELK MEADOWS
 PROJECT NO: 04-0027
 DATE: JUNE 08, 2005
 SHEET 1 OF 1

D.D.I.
DREAM DESIGN INTERNATIONAL, INC
 PROFESSIONAL STRUCTURAL & CIVIL ENGINEERING CONSULTANTS
 528 KANSAS CITY ST., SUITE 4, RAPID CITY, SD 57701
 PH. 605-348-0588 FAX. 605-348-0549 EMAIL. info@dreamdesigninc.com