


ANNEXATION EXHIBIT

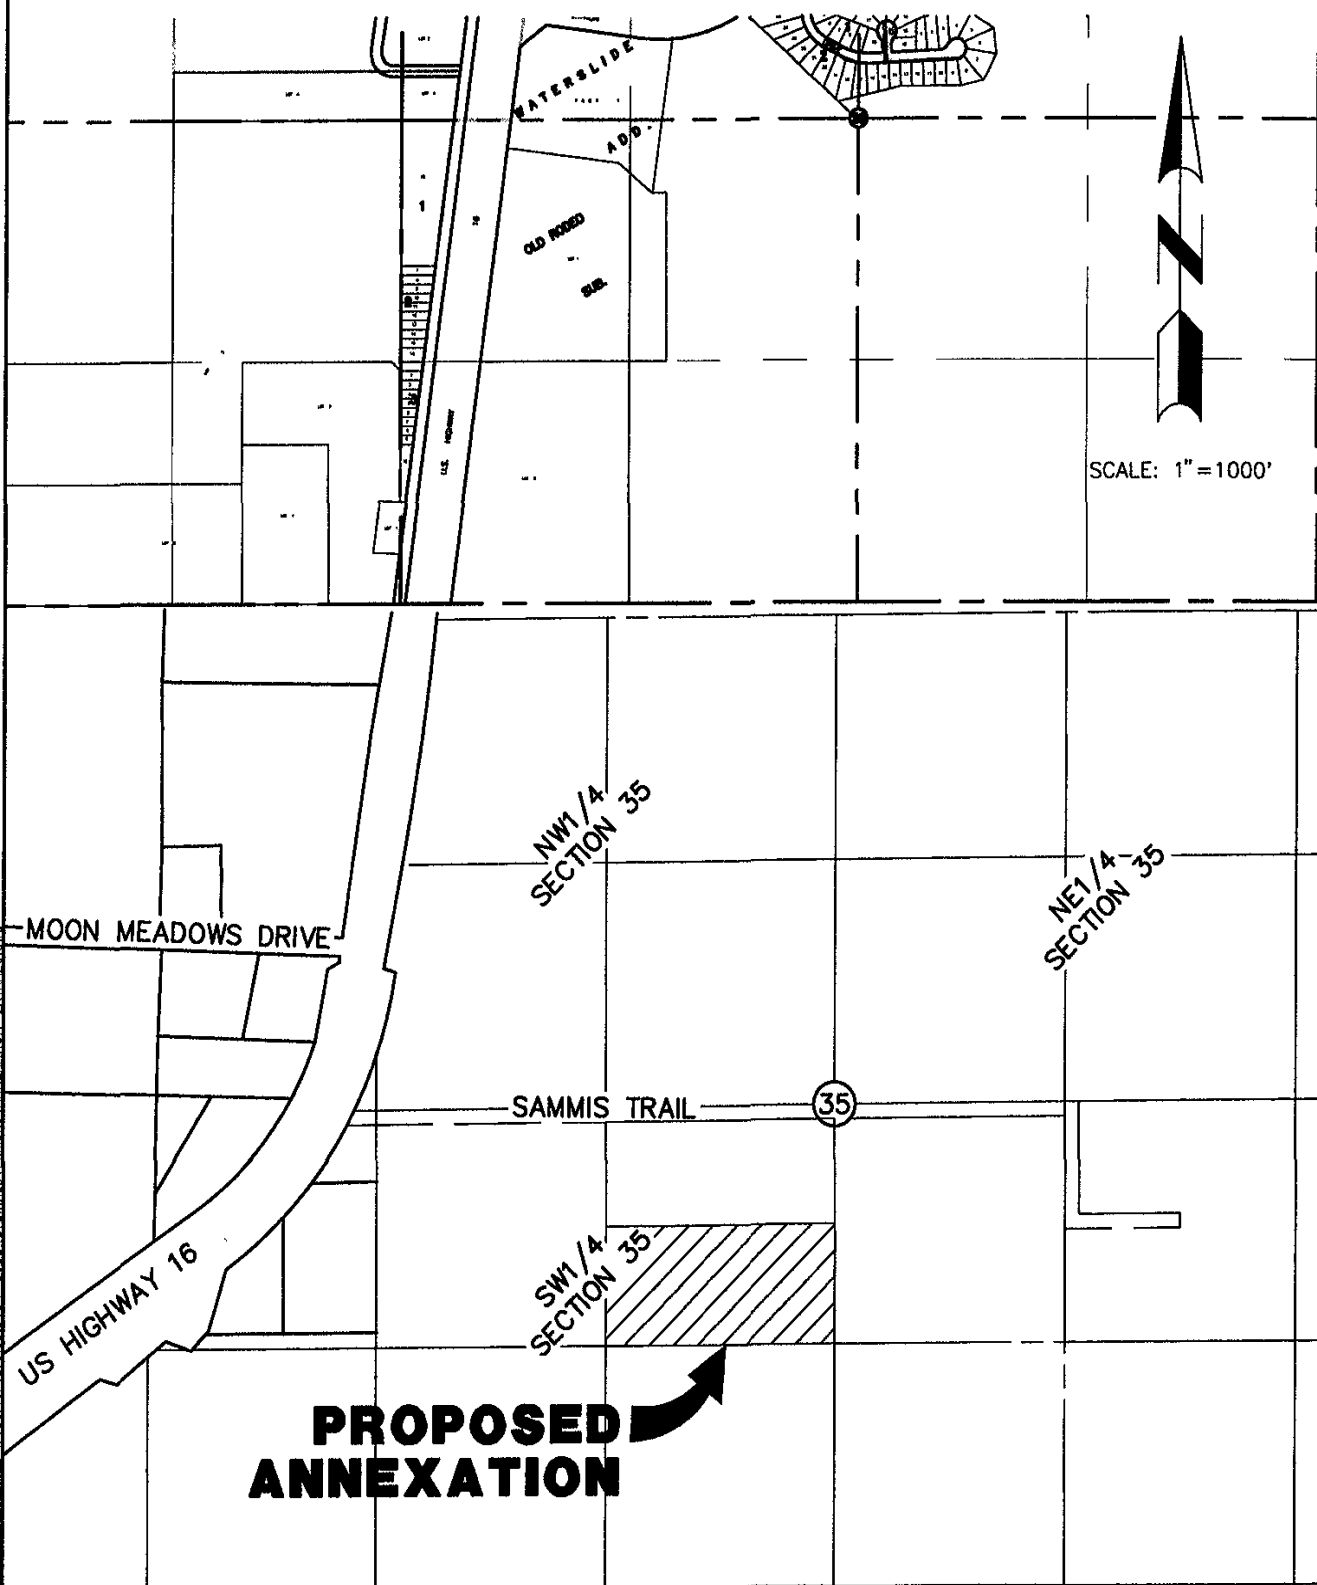

HYLAND PARK SUBDIVISION

JOB NO: 04-0008

REV 1:

DATE: 07/08/2004

REV 2:

DRAWN BY: RDC

REV 3:



D.D.I.
DREAM DESIGN INTERNATIONAL, INC.
 PROFESSIONAL STRUCTURAL & CIVIL ENGINEERING CONSULTANTS

526 KANSAS CITY ST., SUITE 4, RAPID CITY, SD 57701
 PH. 605-348-0538 FAX. 605-348-0545 EMAIL: engineers@dreamdesigninc.com

DATE: 07/08/04, TIME: 16:15, FILE: \\Server\projects\04-0008\Drawings\Exhibits\ANNEXATION-EXTRA 20.dwg