


MAJOR ROAD PLAN AMENDMENT EXHIBIT

04CA029

AMEND MAJOR ROAD
PLAN TO CHANGE
FROM MINOR ARTERIAL
TO COLLECTOR

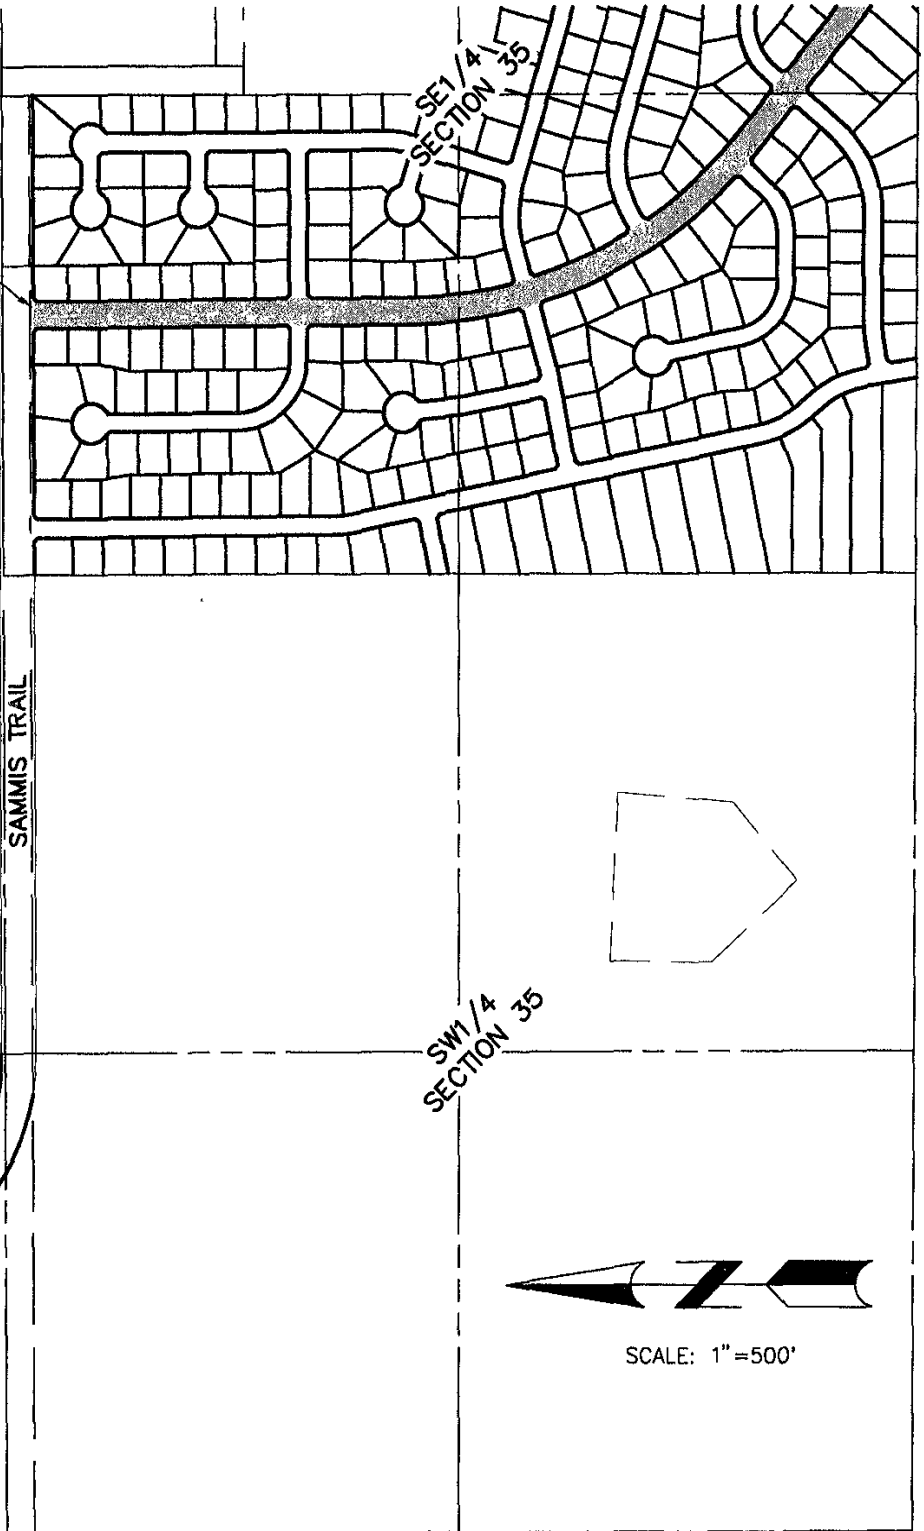

US HIGHWAY 16

HYLAND PARK SUBDIVISION

JOB NO: 04-0008

REV 1:

DATE: 06/25/2004

REV 2:

DRAWN BY: RDC

REV 3:



D.D.I.
DREAM DESIGN INTERNATIONAL, INC.
PROFESSIONAL STRUCTURAL & CIVIL ENGINEERING CONSULTANTS

628 KANSAS CITY ST., SUITE 4, RAPID CITY, SD 57701
PH. 605-340-0538 FAX. 605-340-0546 EMAIL: engineers@dreamdesigninc.com