






Exhibit A

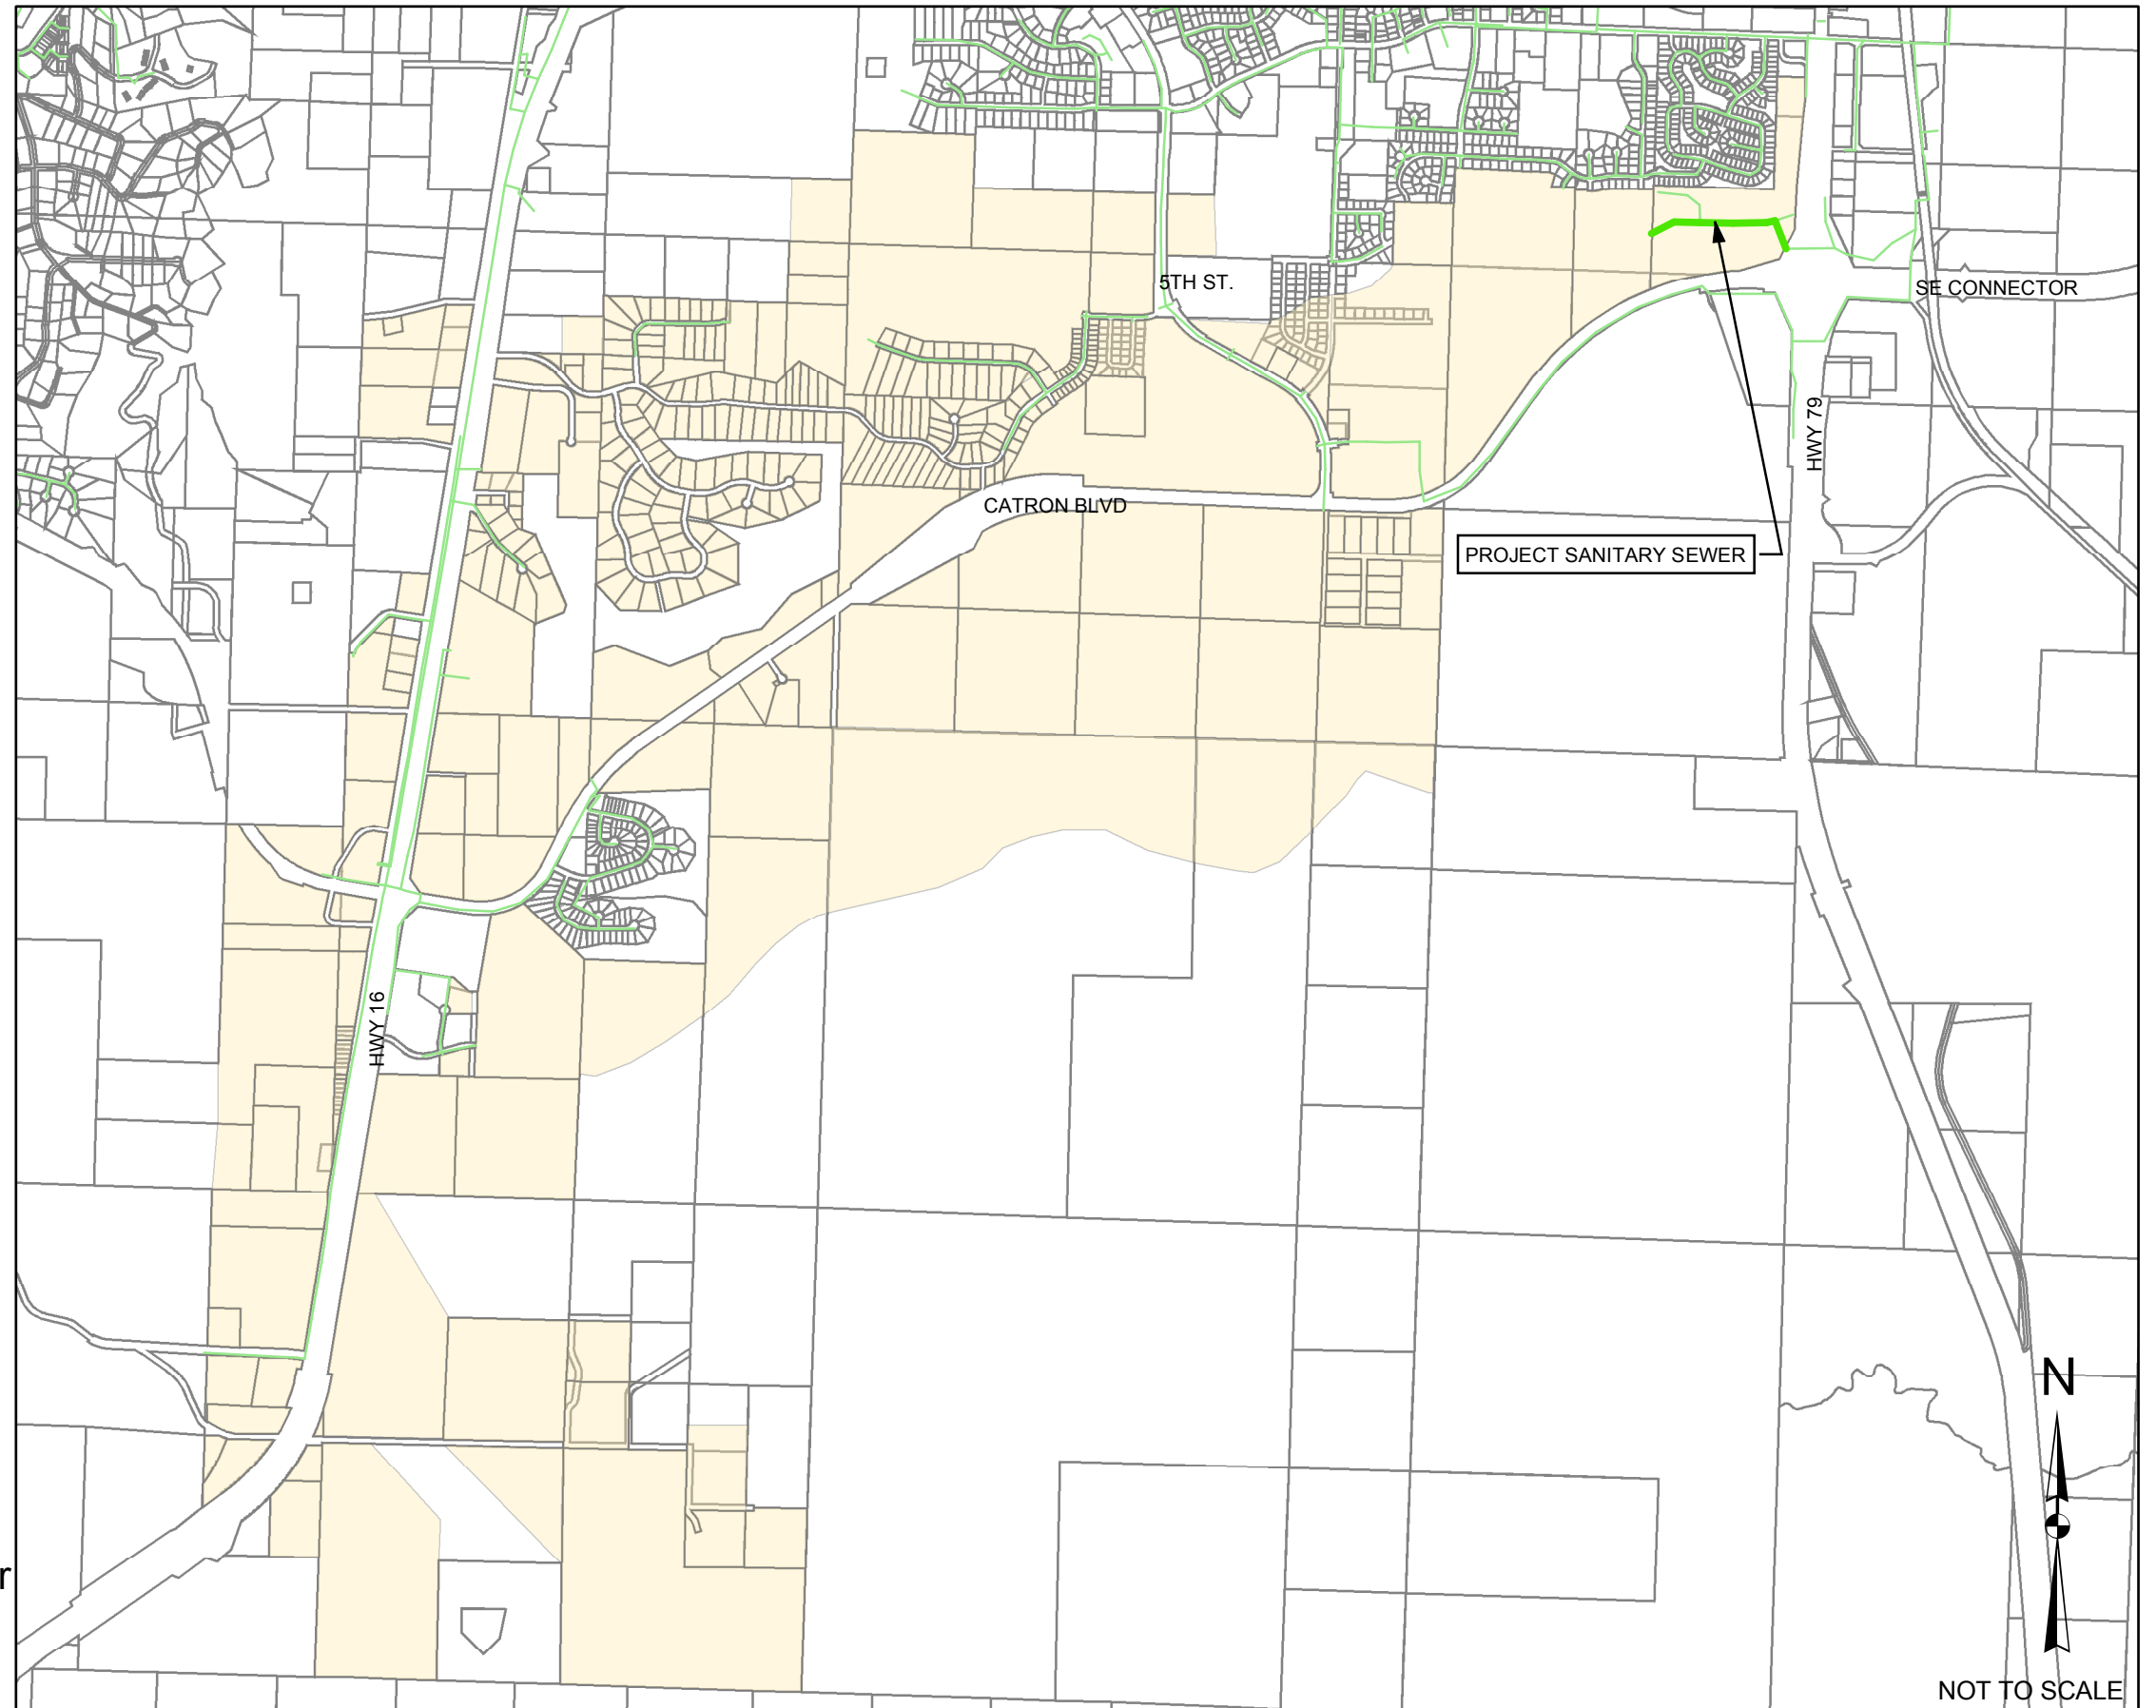

Legend

-  MJK Oversize Benefiting Area
-  Parcels
-  Previously Existing Sanitary Sewer
-  MJK Sanitary Sewer Extension

July 2005

MJK Sanitary Sewer Oversize
(DEV03-627)
Sewer Construction Fee Area

Developed as part
of City Project SSW04-1429