


Exhibit B





SSW02-1137

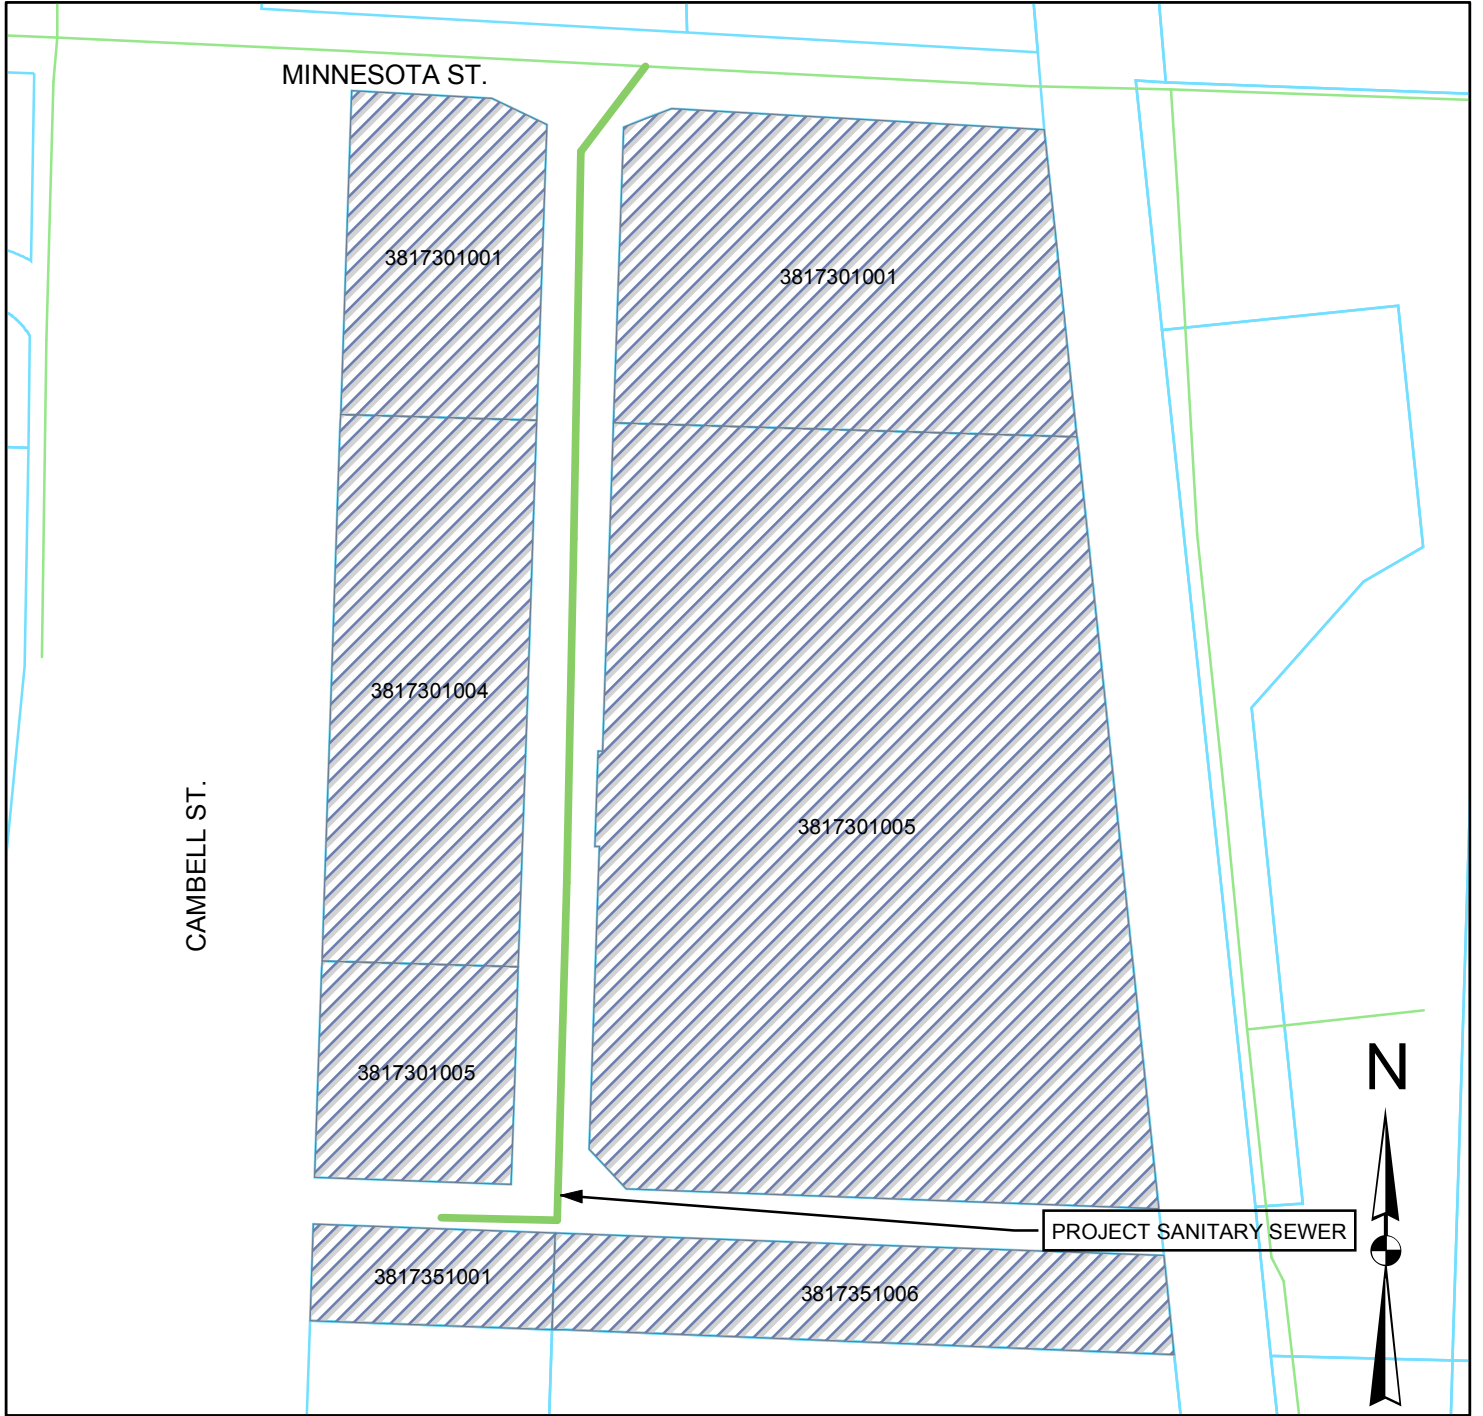

NOT TO SCALE

July 2005

Legend

-  Rearage Road Sewer Benefiting Properties
-  Parcels
-  Previously Existing Sanitary Sewer
-  SE Connector Sanitary Sewer Extension

Developed as part
of City Project SSW04-1429