

RECEIVED


JUL 08 2005

Rapid City Growth
Management Department

MASTER PLAN
FOR
COMMERFORD RANCH

WAL-MART SUPERCENTER STORE #92884-00
S.D. HWY 16 AND MOON MEADOW DRIVE
RAPID CITY SOUTH, PENNINGTON CO., SOUTH DAKOTA

Scale 1" = 800'

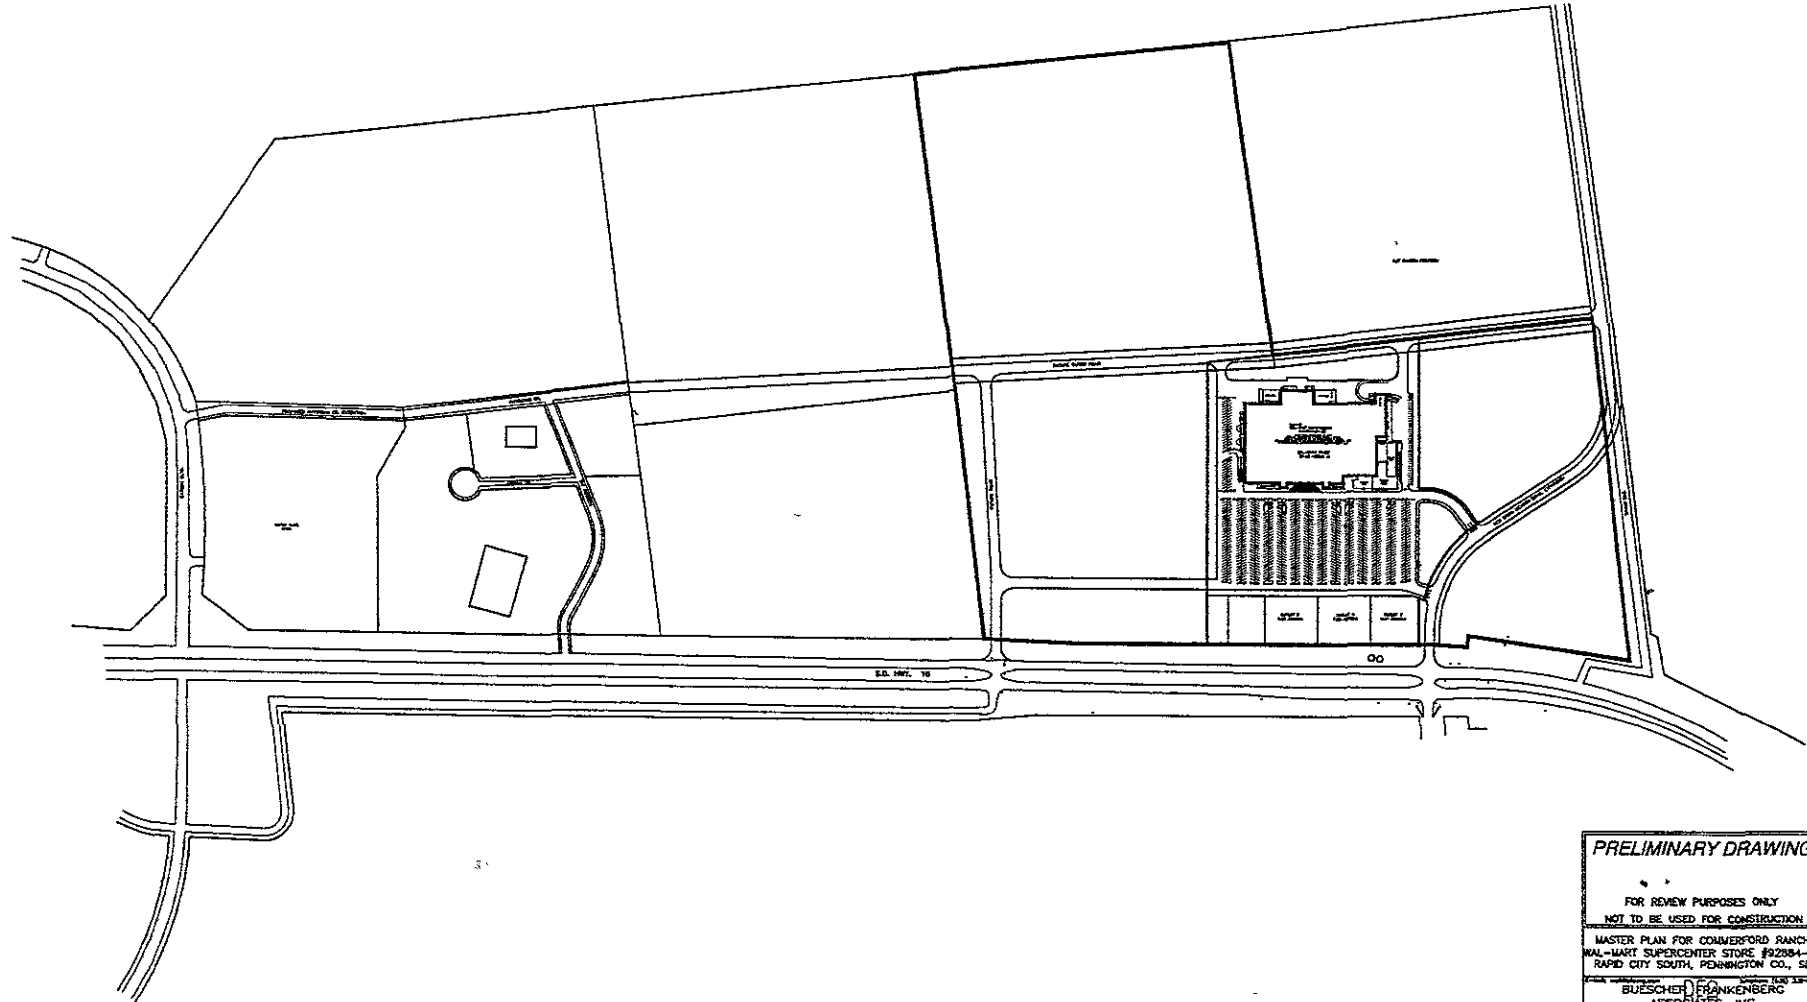

PRELIMINARY DRAWING

FOR REVIEW PURPOSES ONLY
NOT TO BE USED FOR CONSTRUCTION

MASTER PLAN FOR COMMERFORD RANCH
WAL-MART SUPERCENTER STORE #92884-00
RAPID CITY SOUTH, PENNINGTON CO., SD

DESIGNED BY: BUESCHER FRANKENBERG ASSOCIATES, INC.
DATE: 1/7/00
SCALE: 1"=800'
SHEET NO: 04-2771
OF 1