



MASTER PLAN COMMERFORD RANCH

WAL-MART SUPERCENTER STORE #3872-00
S.D. HWY 16 AND MOON MEADOW DRIVE
RAPID CITY SOUTH, PENNINGTON CO., SOUTH DAKOTA

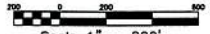

Scale 1" = 800'

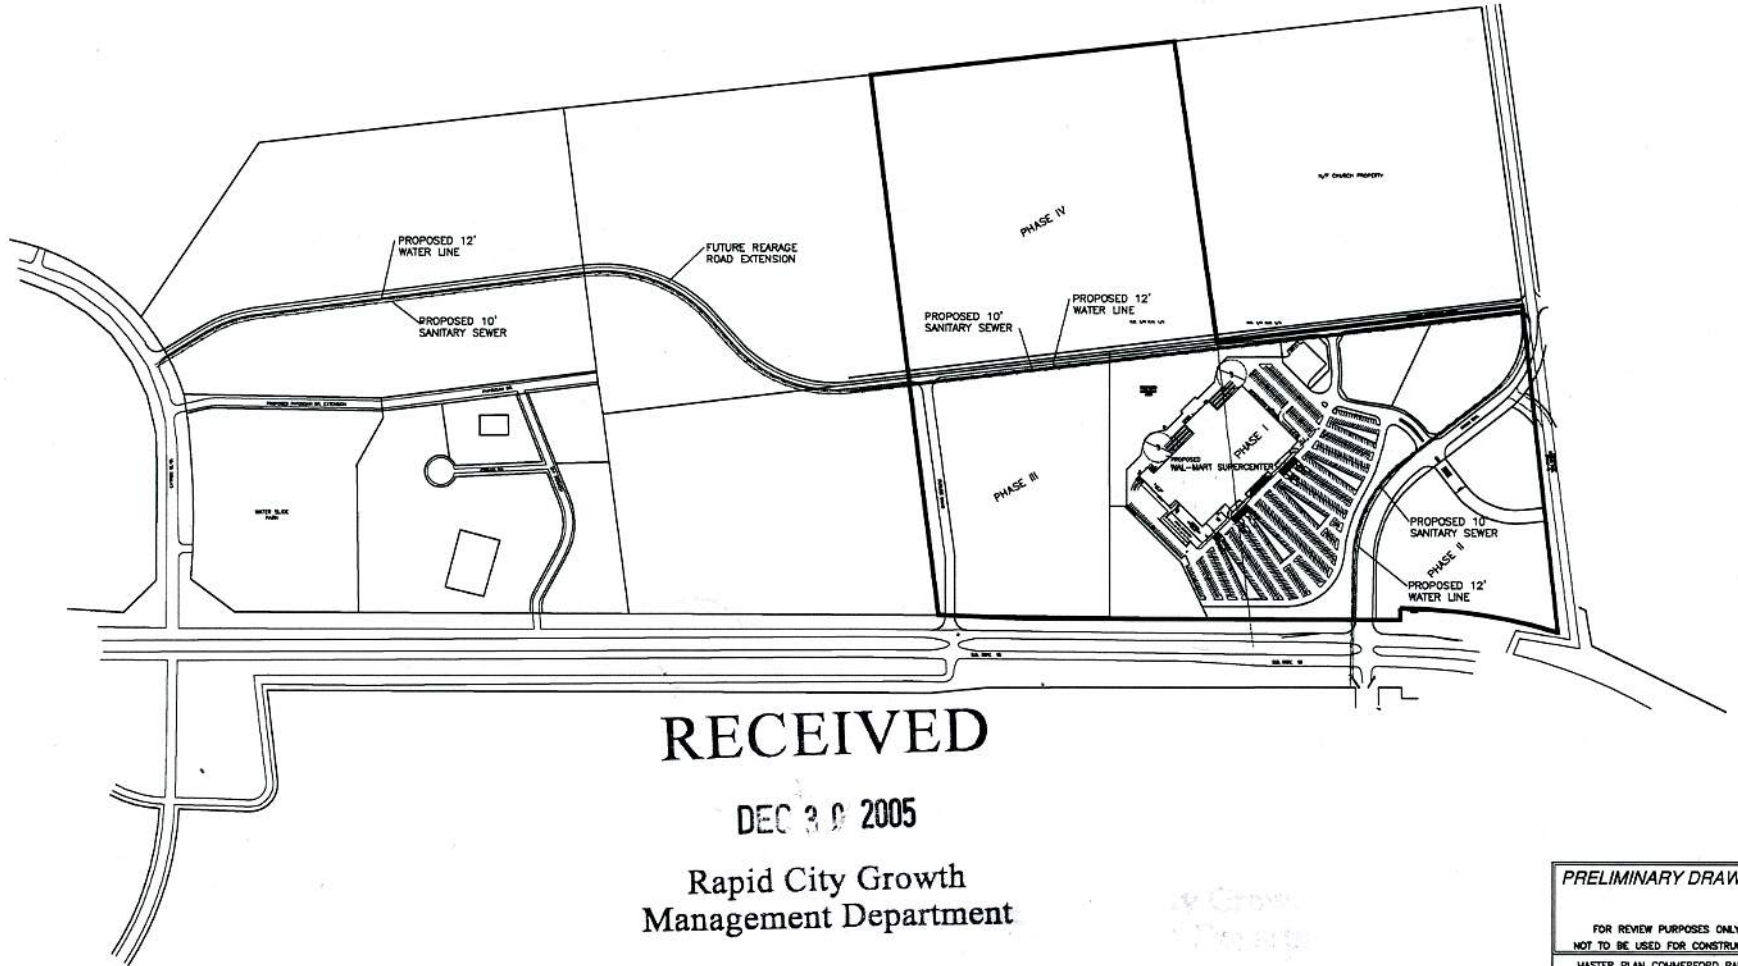

RECEIVED

DEC 30 2005

Rapid City Growth
Management Department

PRELIMINARY DRAWING

FOR REVIEW PURPOSES ONLY

NOT TO BE USED FOR CONSTRUCTION

MASTER PLAN COMMERFORD RANCH
WAL-MART SUPERCENTER STORE #3872-00
RAPID CITY SOUTH, PENNINGTON CO., SD

DESIGNED BY: BUESCHER FRANKENBERG ASSOCIATES, INC.
DRAWN BY: [Signature]

DATE: 12-30-05 PROJECT: 04-2771

NO.	REVISION	BY	DATE	APP'D