
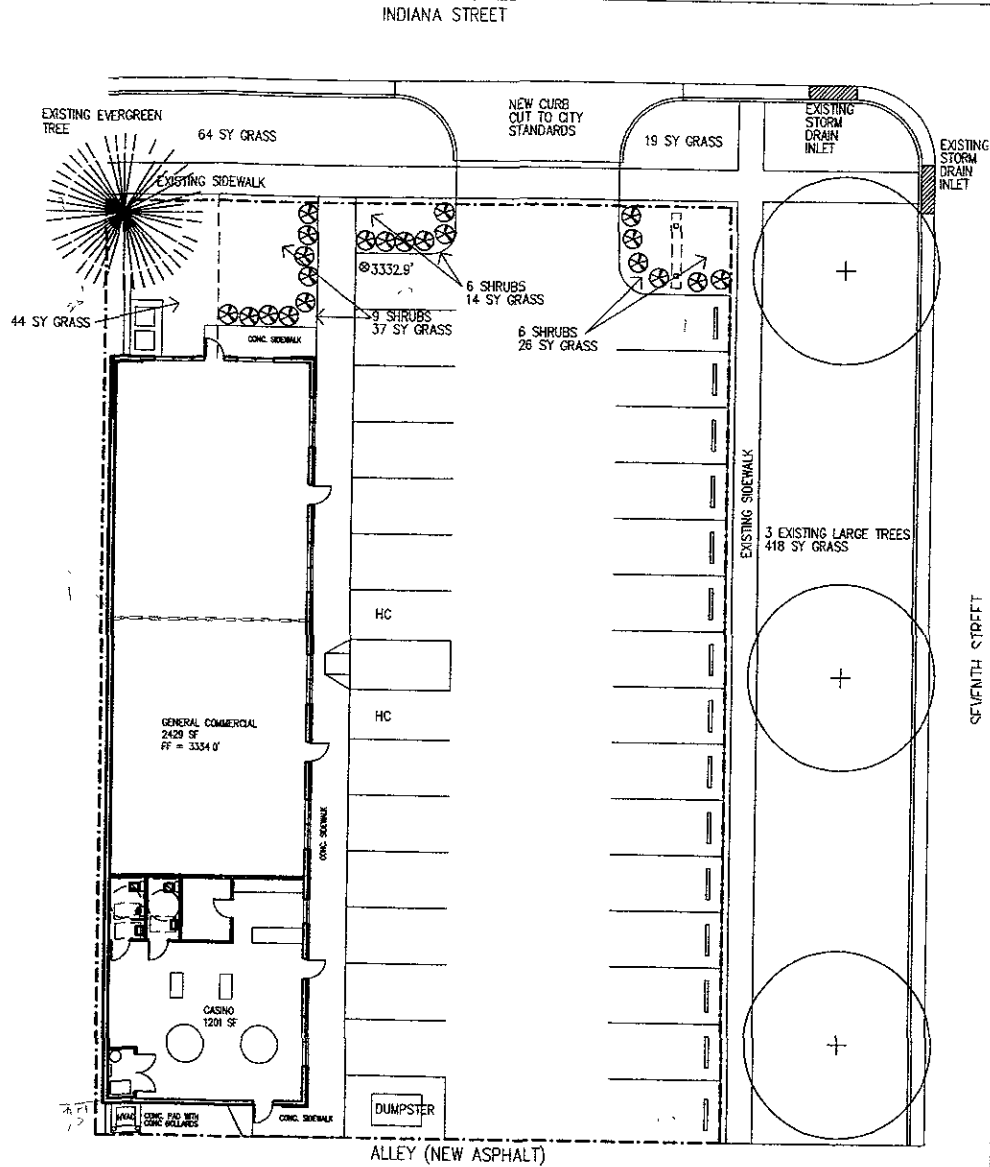


LANDSCAPING REQUIRED: (15000 - 3960)	11,040 PTS
LANDSCAPING PROVIDED:	11,220 PTS > 11,040 PTS (OK)
ROW POINTS (25% MAX=2760 PTS)	= 2,760
501 SY GRASS (10 PTS / SY)	5010
3 EXISTING LARGE TREES (2000 PTS EA)	6000
WITHIN 20 FT OF PARKING (50% MIN=5520 PTS)	= 6,020
77 SY GRASS (10 PTS / SY)	770
21 SHRUBS (250 PTS EA)	5,250
BEYOND 20 FT OF PARKING	520 = 2,440
44 SY GRASS (10 PTS / SY)	440
1 EXISTING EVERGREEN TREE (2000 PTS EA)	2000

LANDSCAPING MATERIALS LEGEND

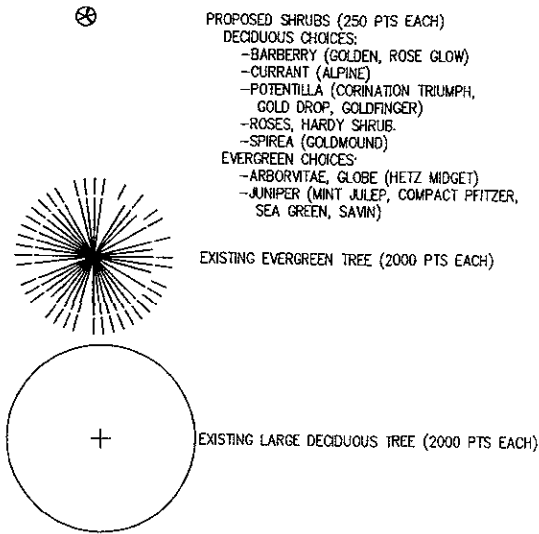

**KENNEDY DESIGN GROUP INC**  
 4955 ENCHANTED PINES DRIVE  
 RAPID CITY, SD 57701  
 PHONE: 605.342.5314  
 FAX: 605.342.5314

CLIENT:  
 REEL WYING LLC  
 4941 ENCHANTED PINES DRIVE  
 RAPID CITY, SD 57701  
 605.716.1900

PROJECT:  
 NEW COMMERCIAL MALL  
 703 & 705 INDIANA STREET  
 RAPID CITY, SD 57701

LANDSCAPE PLAN

PROJECT NO: 527  
 FILE NO: 527-2  
 DRAWN BY: RKK  
 CHECK BY: RKK  
 DATE: 12.09.05  
 REVISION #1: 0.0.0  
 REVISION #2: 0.0.0

**L1**

Drawing Number

LANDSCAPE PLAN  
 SCALE: 1" = 20'

