





|  |                              |
|--|------------------------------|
| LANDSCAPING REQUIRED:<br>(15000 - 3960)    | 11,040 PTS                   |
| LANDSCAPING PROVIDED:                      | 11,220 PTS > 11,040 PTS (OK) |
| ROW POINTS (25% MAX=2760 PTS)              | = 2,760                      |
| 501 SY GRASS (10 PTS / SY)                 | 5010                         |
| 3 EXISTING LARGE TREES (2000 PTS EA)       | 6000                         |
| WITHIN 20 FT OF PARKING (50% MIN=5520 PTS) | = 6,020                      |
| 77 SY GRASS (10 PTS / SY)                  | 770                          |
| 21 SHRUBS (250 PTS EA)                     | 5500                         |
| BEYOND 20 FT OF PARKING                    | = 2,440                      |
| 44 SY GRASS (10 PTS / SY)                  | 440                          |
| 1 EXISTING EVERGREEN TREE (2000 PTS EA)    | 2000                         |

05UR021

INDIANA STREET

LANDSCAPING MATERIALS LEGEND

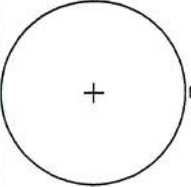-  PROPOSED SHRUBS (250 PTS EACH)  
DECIDUOUS CHOICES:  
-BARBERRY (GOLDEN, ROSE GLOW)  
-CURRANT (ALPINE)  
-POTENTILLA (CORINATION TRIUMPH, GOLD DROP, GOLDFINGER)  
-ROSES, HARDY SHRUB.  
-SPIREA (GOLDMOUND)  
EVERGREEN CHOICES:  
-ARBORVITAE, GLOBE (HETZ MIDGET)  
-JUNIPER (MINT JULEP, COMPACT PFITZER, SEA GREEN, SAVIN)
-  EXISTING EVERGREEN TREE (2000 PTS EACH)
-  EXISTING LARGE DECIDUOUS TREE (2000 PTS EACH)

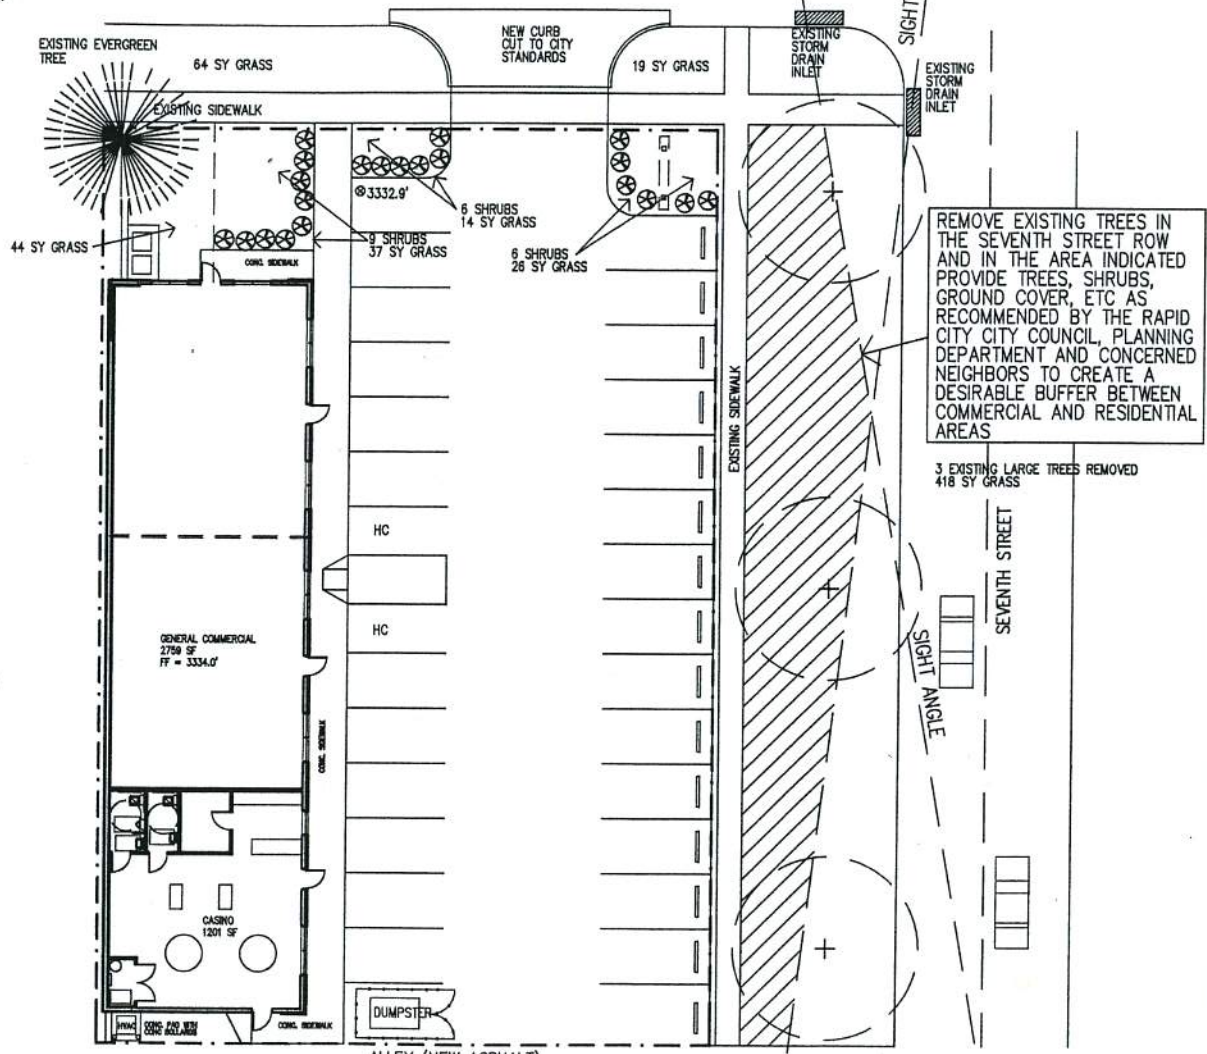

RECEIVED

JAN 25 2006

Rapid City Growth Management Department

LANDSCAPE PLAN  
SCALE: 1" = 20'

NORTH



**KENNEDY DESIGN GROUP INC.**  
4655 ENCHANTED PINES DR  
RAPID CITY, SD 57707  
PHONE: 605.342.5333  
FAX: 605.342.5333

CLIENT:  
REEL WYNNING LLC  
4941 ENCHANTED PINES DRIVE  
RAPID CITY, SD 57701  
605.716.1800

PROJECT:  
NEW COMMERCIAL MALL  
703 & 705 INDIANA STREET  
RAPID CITY, SD 57701

LANDSCAPE PLAN

PROJECT NO: 527  
FILE NO: 527-2  
DRAWN BY: RKK  
CHECK BY: RKK  
DATE: 12.09.05  
REVISION #1: 12.28.05  
REVISION #2: 01.04.06

**L1R2**

Drawing Number

05UR001