


06PL047

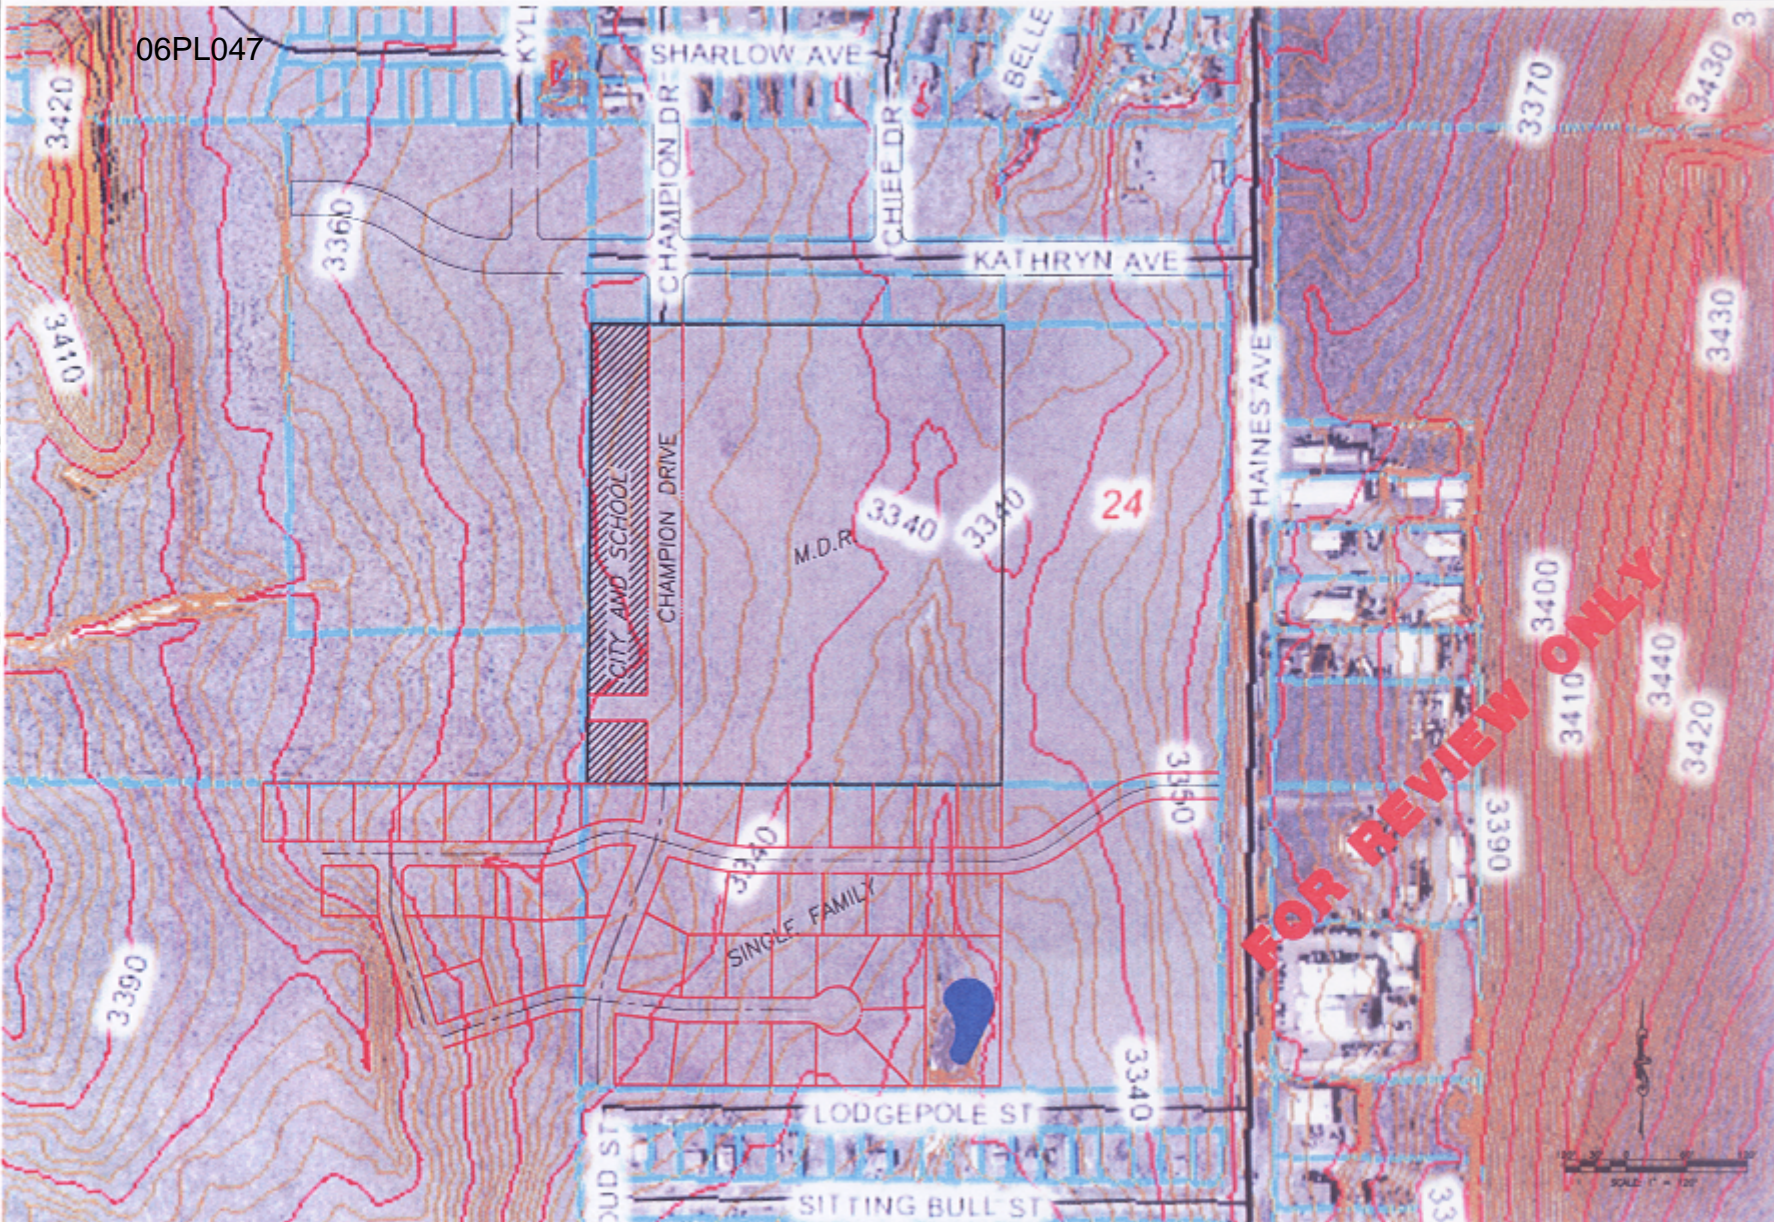

<p>SINGLE FAMILY LAYOUT McMAHON & NEW PARK SUBDIVISIONS</p>	<p>DATE: _____</p>
	<p>SCALE: 1" = 120'</p>
	<p>PROJECT NO. _____</p>
<p>DREAM DESIGN INTERNATIONAL, INC. PROFESSIONAL SURVEYING & CIVIL ENGINEERING CORPORATION</p>	<p>DATE: _____</p>
<p>PROJECT NO. _____</p>	<p>DATE: _____</p>
<p>PROJECT NO. _____</p>	<p>DATE: _____</p>