


06pl064

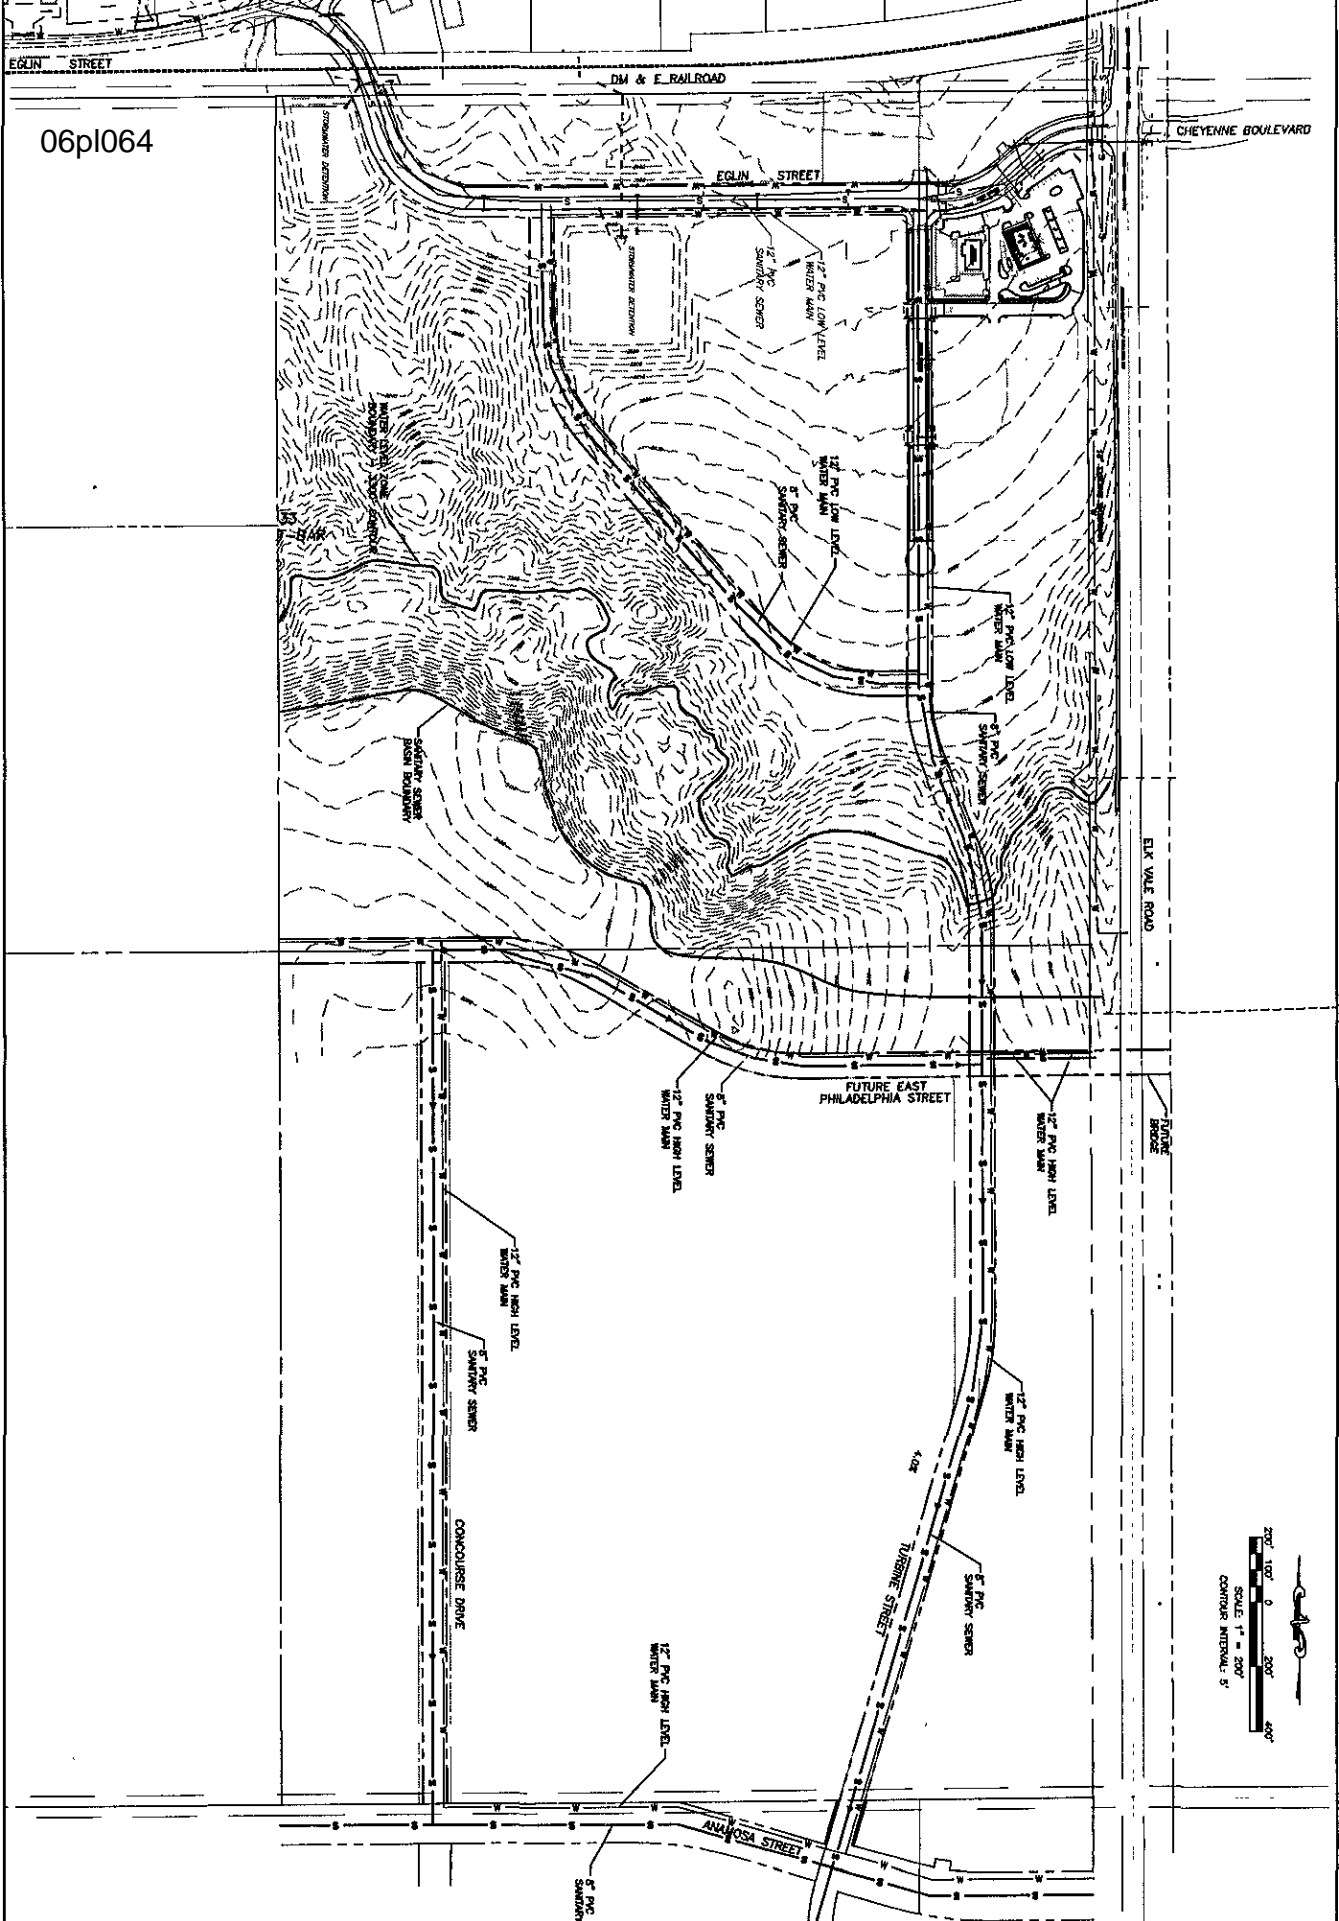

**PANKRATZ PROPERTY
MASTER PLAN**

PROJECT # 05-0404	SECTION LOCATION T 74 SECTION
DESIGNED BY TIN, R76	POWELLTOWN CO., SD
SHEET DATE NOV 05-26-06	REV
DRAWN BY RDC	REV



D.D.I.
DREAM DESIGN INTERNATIONAL, INC.
 PROFESSIONAL STRUCTURAL & CIVIL ENGINEERING CONSULTANTS
 628 KANSAS CITY ST., SUITE 4, RAPID CITY, SD 57701
 PH 605-348-0536 FAX 605-348-0545 EMAIL: engineers@dreamdesigninc.com

SHEET
1
OF
1