


SITE PLAN

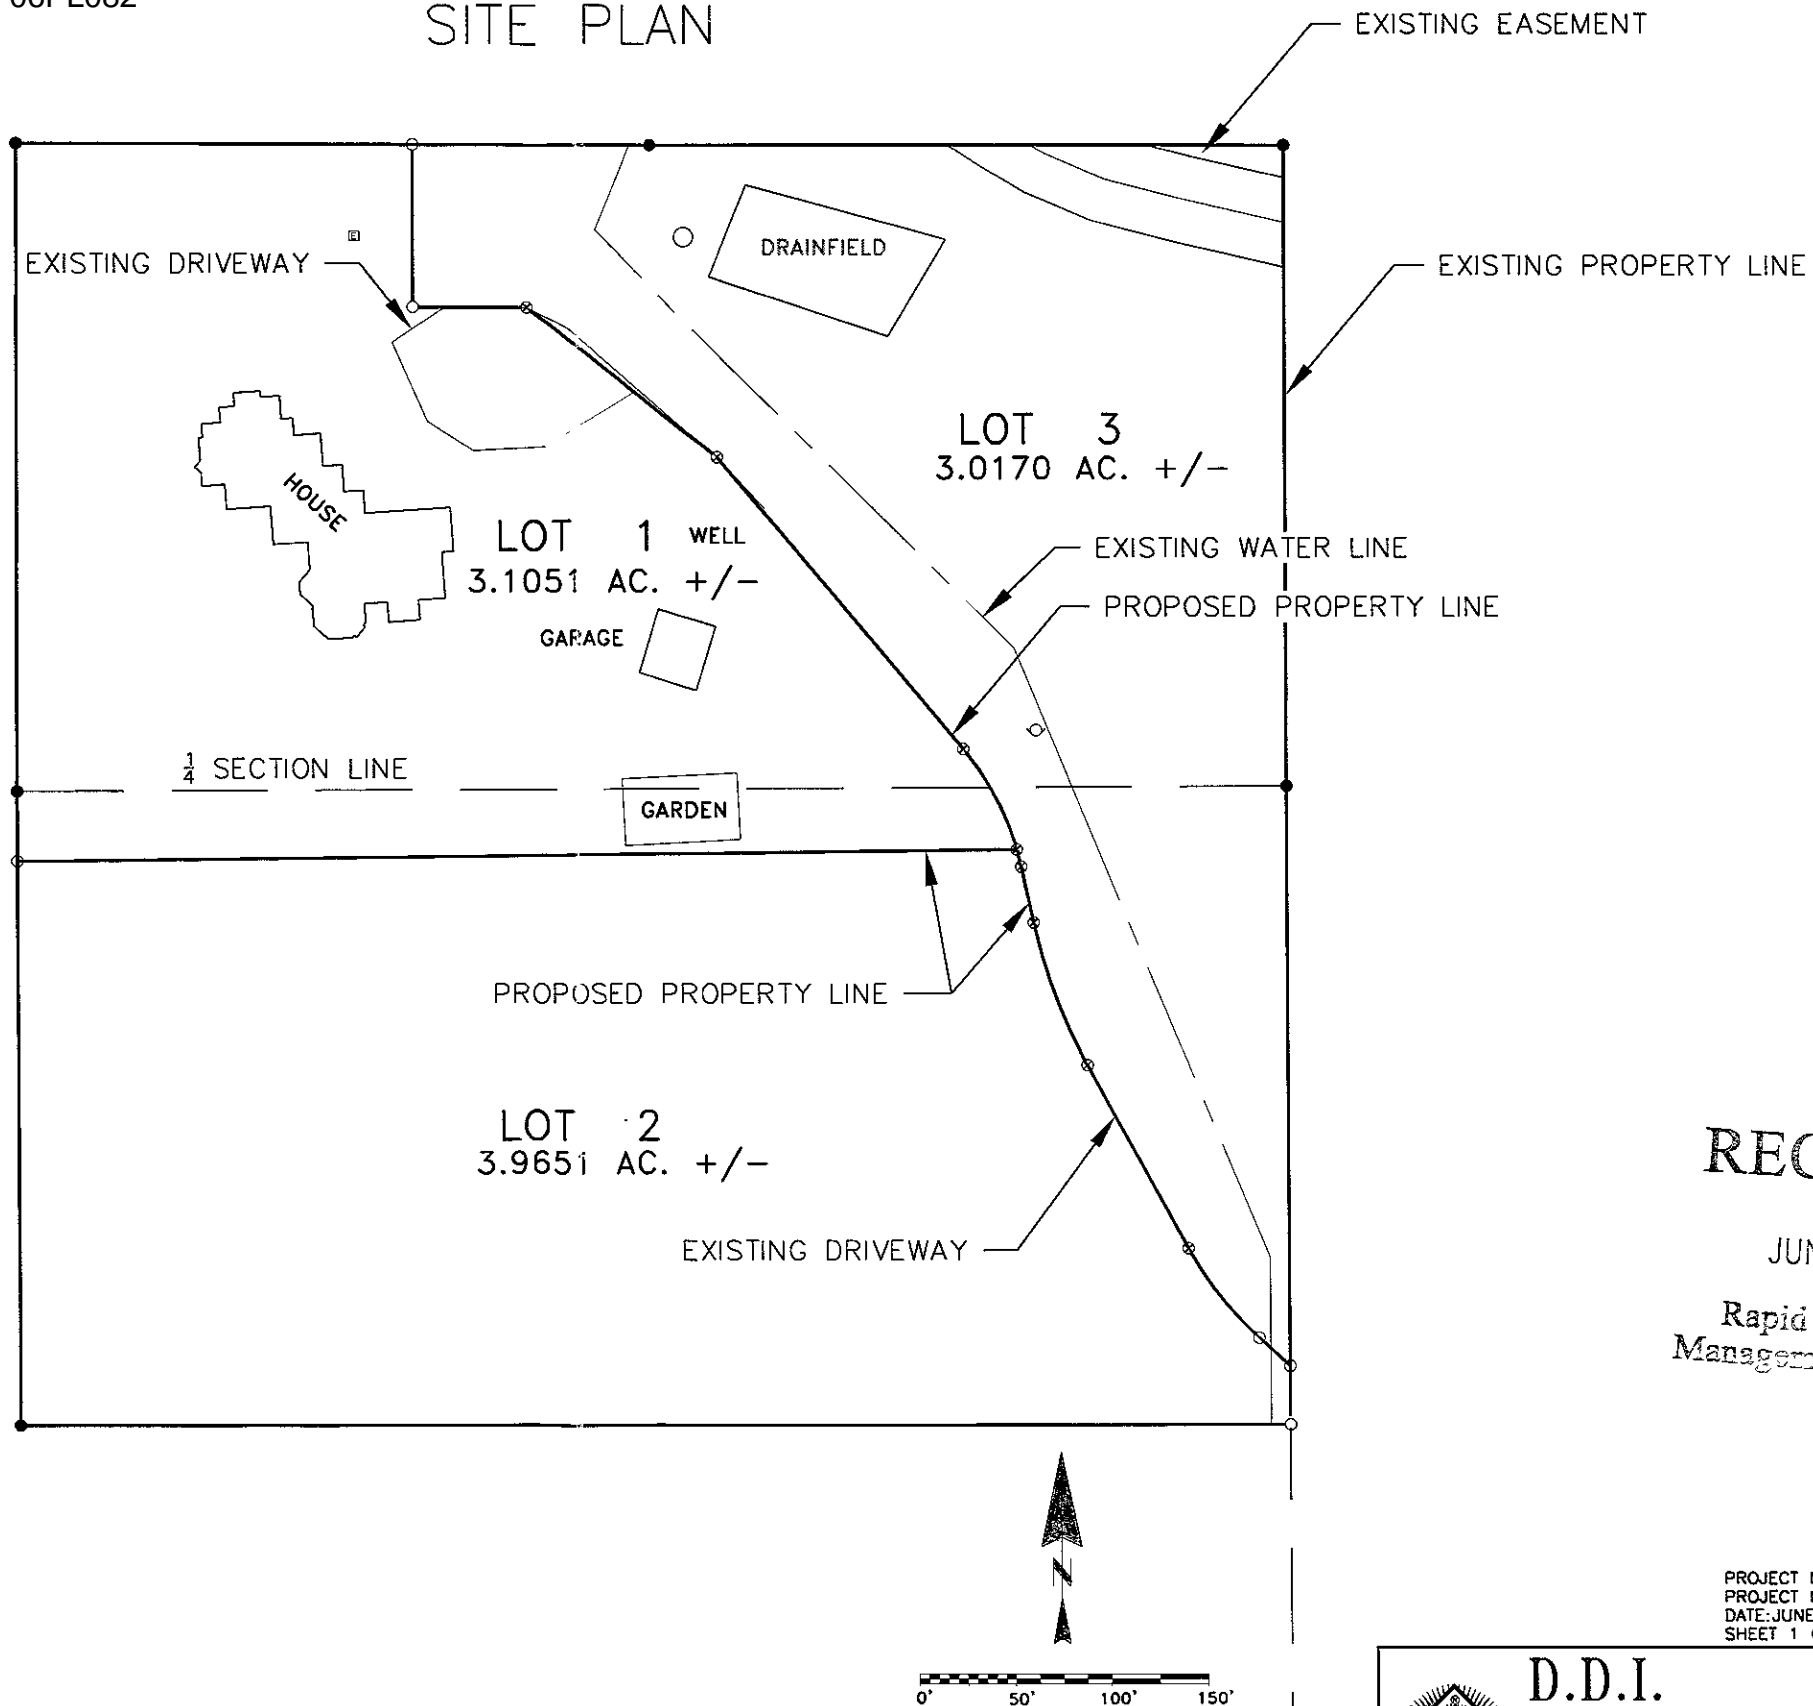

REC
 JUN
 Rapid
 Management

PROJECT NO.
 PROJECT NO.
 DATE: JUNE
 SHEET 1 OF

