


# SITE PLAN

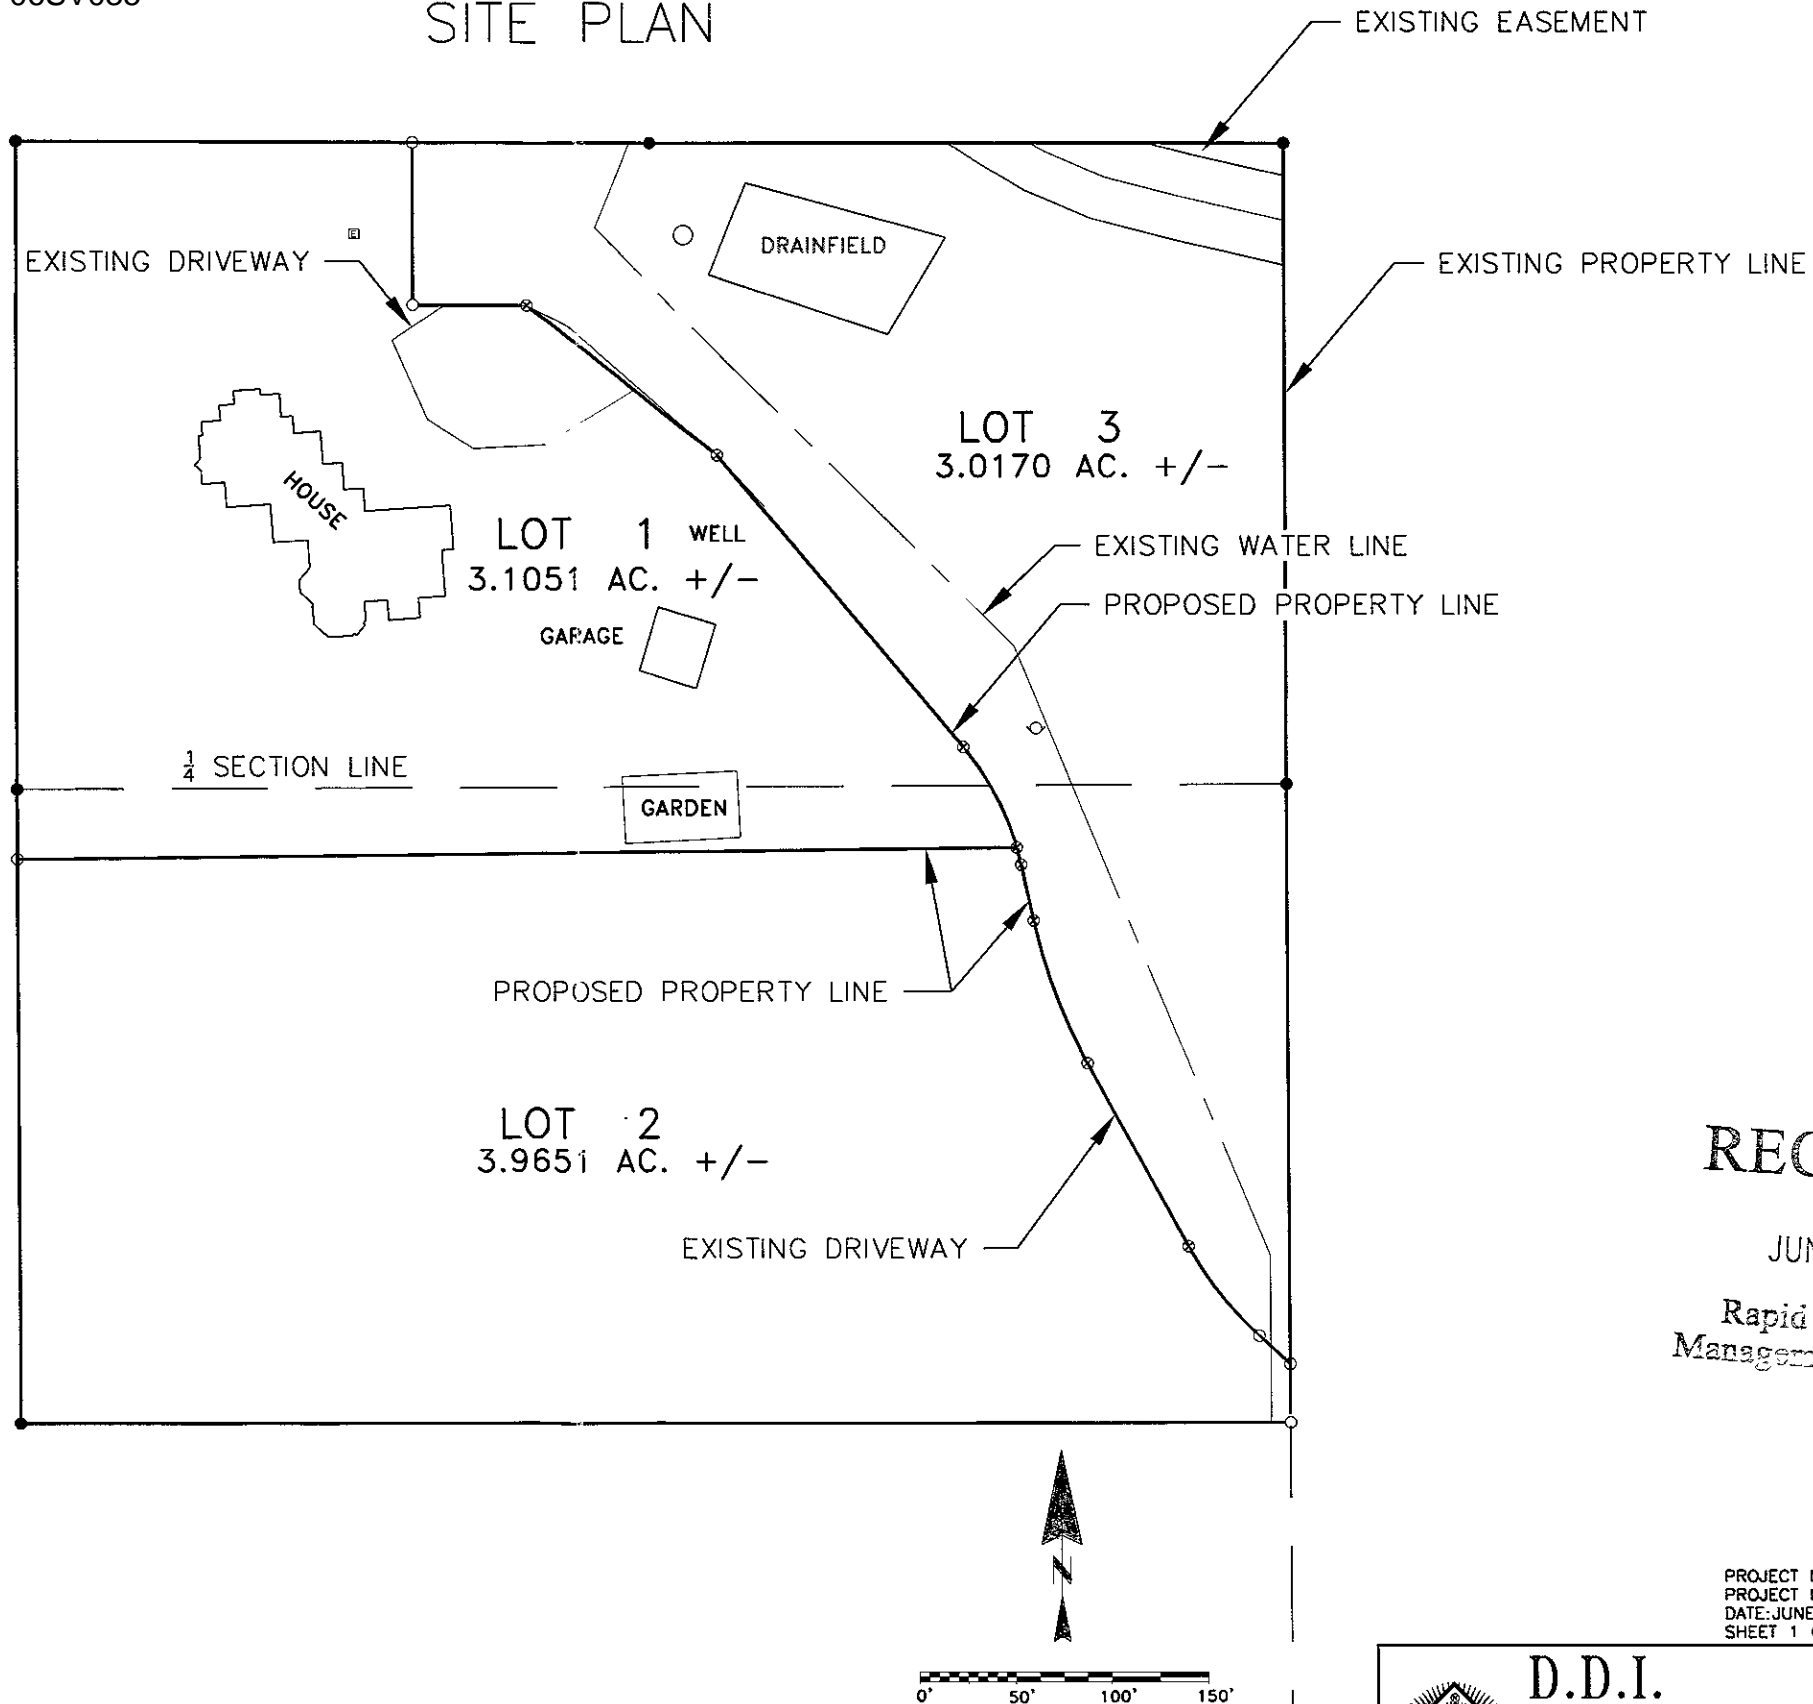

REC  
 JUN  
 Rapid  
 Management

PROJECT NO.  
 PROJECT NO.  
 DATE: JUNE  
 SHEET 1 OF

