


# ARROWHEAD VISTA SUBDIVISION LAYOUT PLAT

FOR LOTS 1, 2, AND 3 OF TRACT C LOCATED IN  
THE NW $\frac{1}{4}$ NE $\frac{1}{4}$  OF SECTION 15, T1N, R7E, BHM  
RAPID CITY, PENNINGTON COUNTY, SOUTH DAKOTA

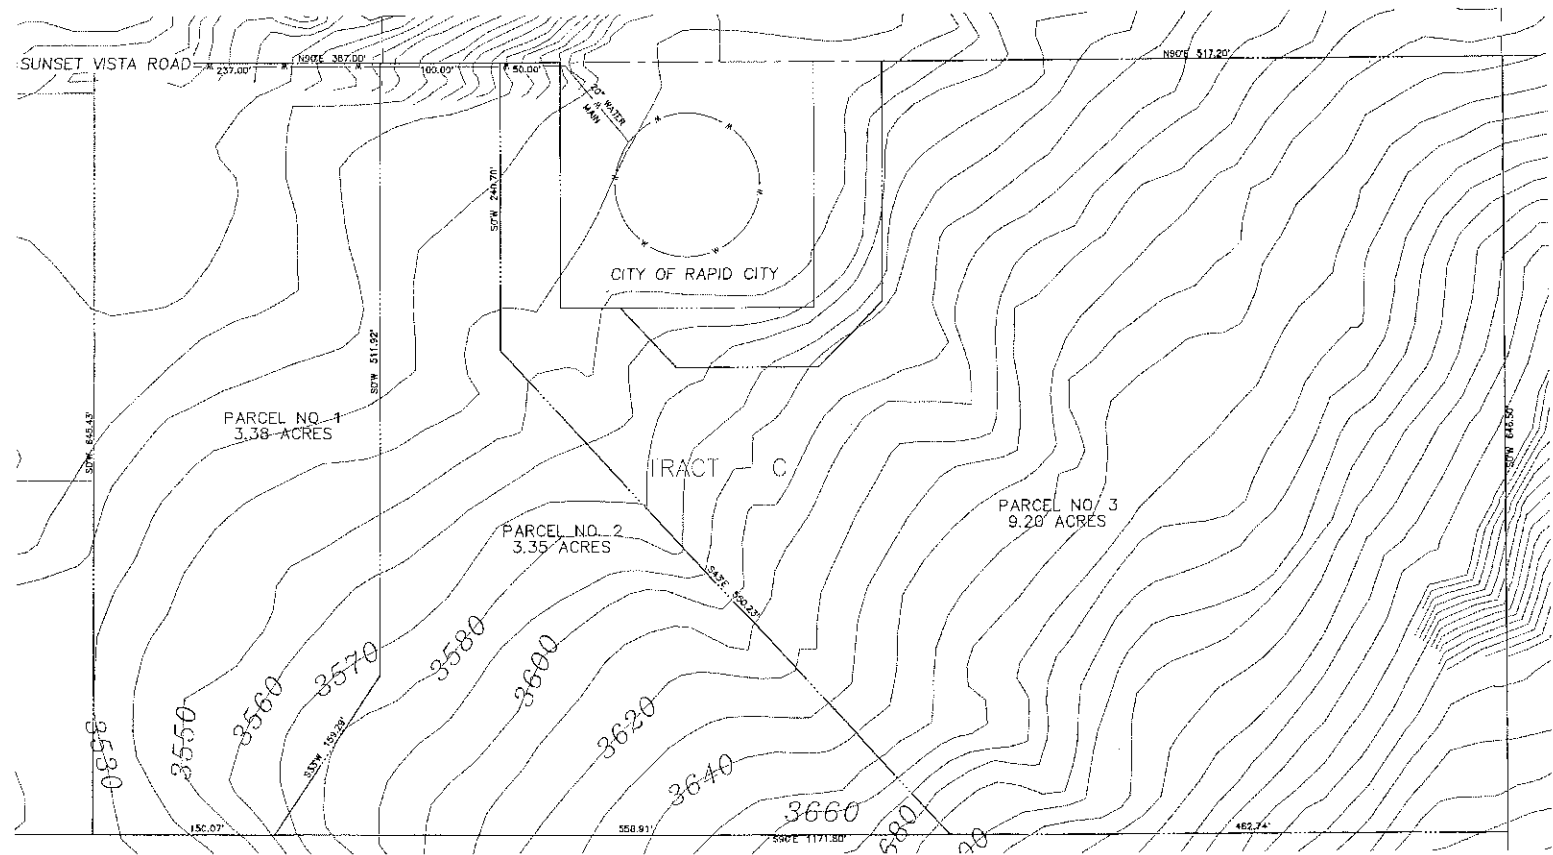

PARCEL NO. 1 ACREAGE = 3.38 ACRES  
 PARCEL NO. 2 ACREAGE = 3.35 ACRES  
 PARCEL NO. 3 ACREAGE = 9.20 ACRES  
 TOTAL ACREAGE = 15.93 ACRES

  
 SCALE: 1"=100'

ARROWHEAD VISTA SUBDIVISION  
 PROJECT NO. 08-0422  
 DATE: SEPTEMBER 25, 2008  
 SHEET 1 OF 1


**DREAM DESIGN INTERNATIONAL, INC.**  
 PROFESSIONAL STRUCTURAL & CIVIL ENGINEERING CONSULTANTS  
509 KANSAS CITY ST., SUITE 4, RAPID CITY, SD 57701  
 PH. 605-348-8500 FAX 605-248-0543 EMAIL: engineers@dreamdesigninc.com