



FRONT (EAST) ELEVATION

SCALE: 1/8" = 1'-0"

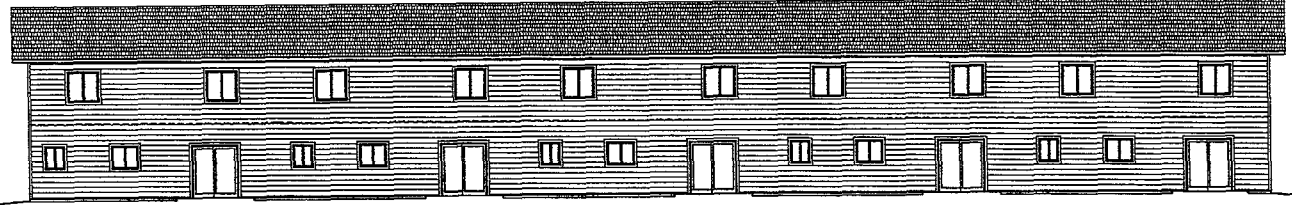


REAR (WEST) ELEVATION

SCALE: 1/8" = 1'-0"

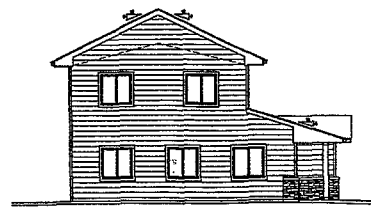

SIDE (SOUTH) ELEVATION

SCALE: 1/8" = 1'-0"

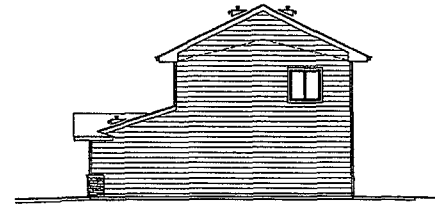

SIDE (NORTH) ELEVATION

SCALE: 1/8" = 1'-0"

PROJECT #	04-0044
DESIGNED BY	RJK
ISSUED DATE	07/08
DRAWN BY	RJK
CHECKED BY	XXX
START DATE	XXX
REV 1	
REV 2	
REV 3	
REV 4	

**THE HOMESTEAD
DECEEST ST.
LANDSCAPE PLAN**