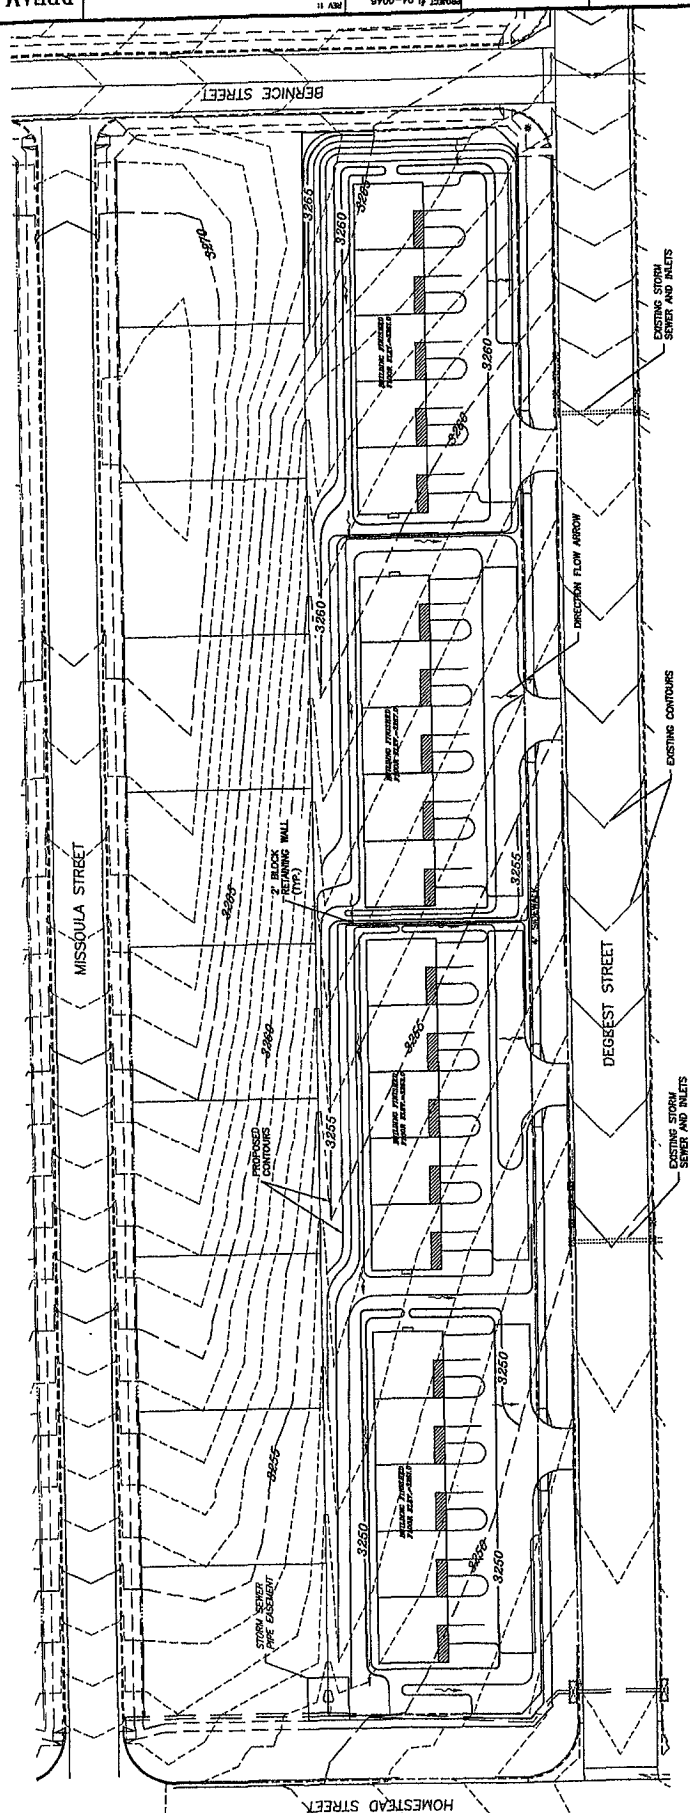




 

 
 
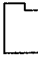
 
 
PROJECT #	04-0046
REVISION	REV 01
REVISION	REV 02
THE HOMESTEAD
 DEGEST ST.
 GRADING PLAN

06PD065



LEGEND

	TYPE B INLET		PROPOSED MAJOR CONTOUR
	FLARED END SECTION		PROPOSED MINOR CONTOUR
	COVERED PORCH		EXISTING MAJOR CONTOUR
	BUILDING FOOTPRINT		EXISTING MINOR CONTOUR
	LANDSCAPING ISLAND		

