

COPPERFIELD VISTA SUBDIVISION LAYOUT PLAT PHASES


**NOT FOR
CONSTRUCTION**
RECEIVED

PRELIMINARY

OCT 27 2006

Rocky City Growth
Program Phase

- PHASE 1
- PHASE 2
- PHASE 3
- PHASE 4
- PHASE 5
- PHASE 6
- PHASE 7
- PHASE 8

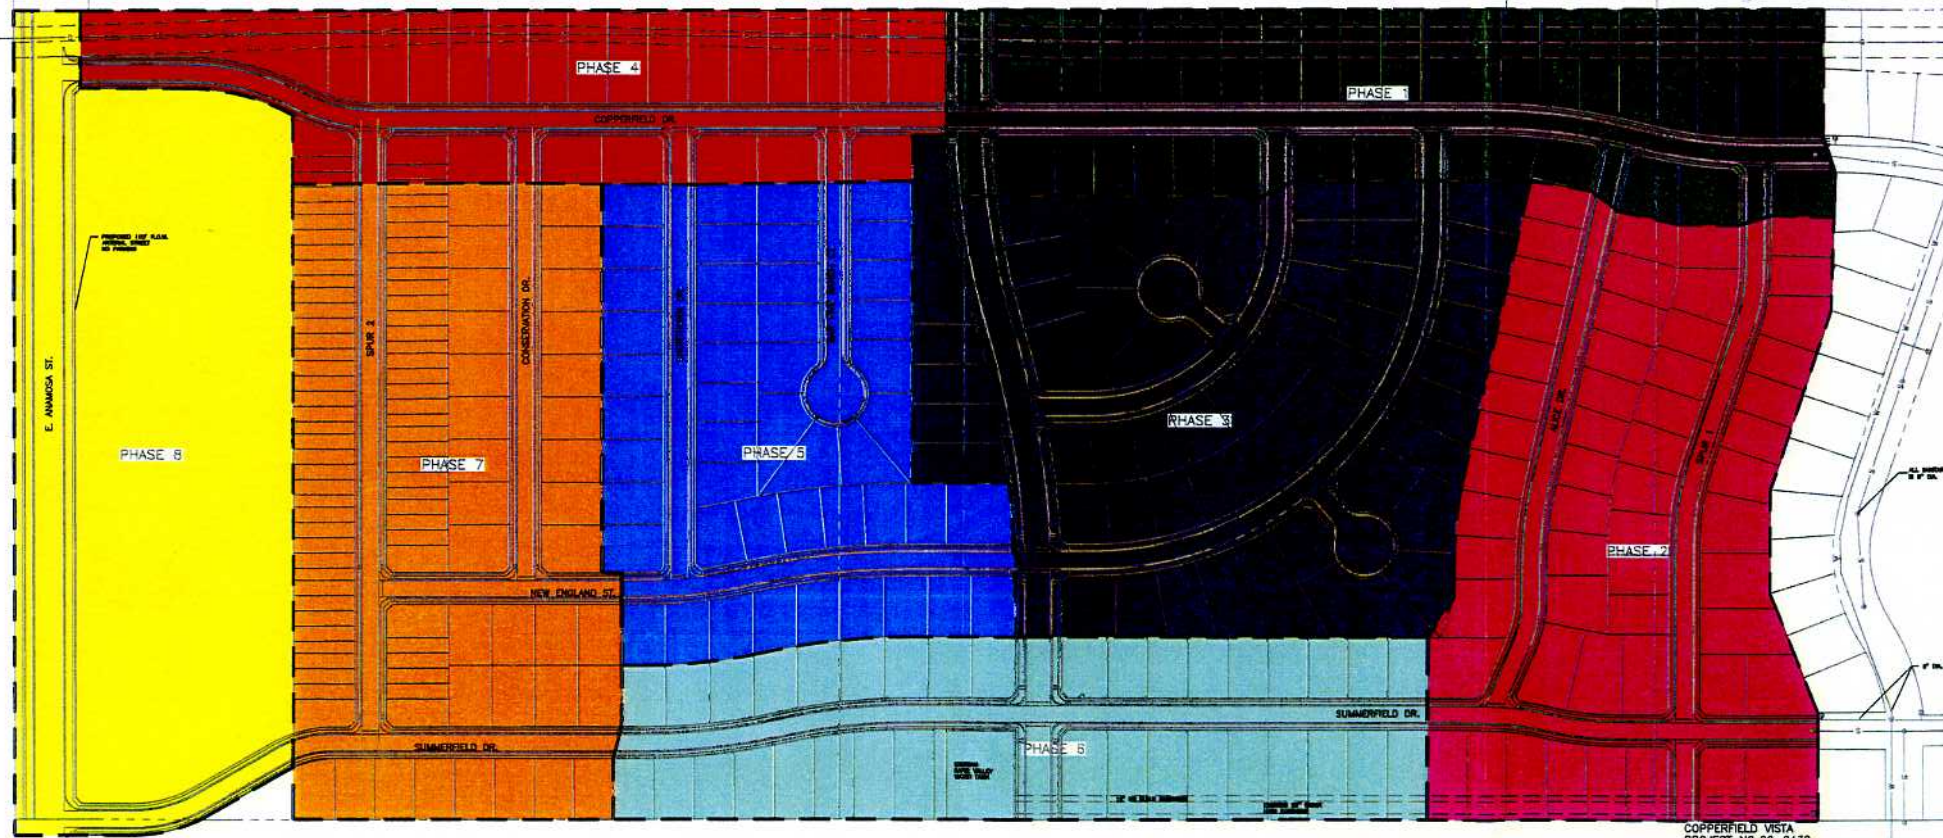

COPPERFIELD VISTA
PROJECT NO: 06-0432
DATE: OCTOBER 23, 2006
SHEET 1 OF 1



DREAM DESIGN INTERNATIONAL, INC.
PROFESSIONAL STRUCTURAL & CIVIL ENGINEERING CONSULTANTS

500 KANSAS CITY ST., SUITE 4, SAVID CITY, MO 67114
PH. 609-340-0830 FAX. 609-340-0848 EMAIL: engineer@dreamdesigninc.com