

BUILDING TYPE: ASSEMBLY (CHURCH)
OCCUPANCY: A2, 1, A3, B2 (MIXED)
CONSTRUCTION TYPE: V-1HR & HT
LOT AREA: 77,944 SF
BUILDING SQUARE FOOTAGE:

EXISTING CHURCH STRUCTURE: 15,372 SF
ADDITIONS: 55,572 SF
COMPLETED TOTALS: 70,944 SF



PARKING: 109 SPACES
(EXISTING OCCUP ALL
NOT EXPANDED IN THIS PROJECT)

SHEET INDEX

SP-1	SITE PLAN
A-1	
A-2	

BLK 8 LOTS
2-15
24-34

77,944
- 19,593
64,351 SF

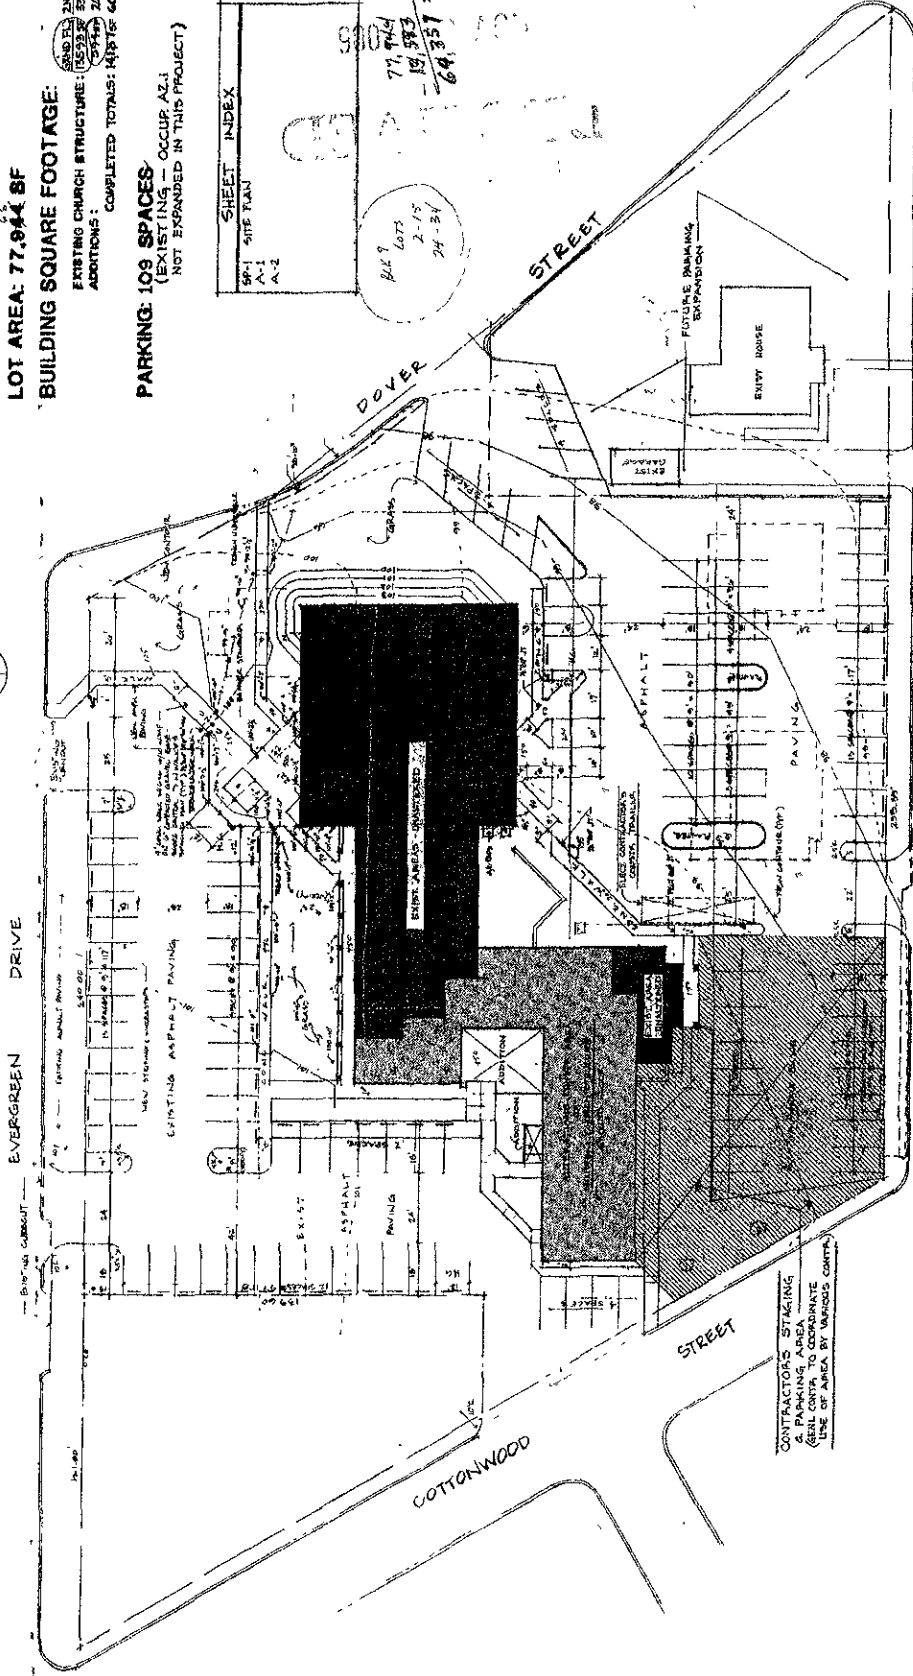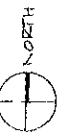

2-5-65 (305110) x 1478
146
7286
50 x 70
168 X 60 (2000) x 94.00
61 x 91
87105
25,000 SF APPROX.
75,000

SITE PLAN 1'-00"
NOTE: SITEWORK BY GENERAL CONTRACTOR IS LIMITED TO THAT AREA FOR CONSTRUCTION OF BASEL ADDITIONS.

CONTRACTOR'S STAGING
GENERAL CONTRACTOR TO COORDINATE
LINE OF AREA BY VARIOUS CONTR.



RICHARD PEARSON ARCHITECT
5770 CORRAL DRIVE / BOX 342-8807
RAPID CITY, SD

ALTERATIONS
CALVARY LUTHERAN CHURCH, RAPID CITY, SD