


EXHIBIT A

PORTION OF RIGHT-OF-WAY TO BE VACATED
LOCATED IN THE NE $\frac{1}{4}$ SW $\frac{1}{4}$, AND THE NW $\frac{1}{4}$ SE $\frac{1}{4}$ OF SECTION 30,
LOCATED IN
T2N, R8E, BHM
RAPID CITY, PENNINGTON COUNTY, SOUTH DAKOTA

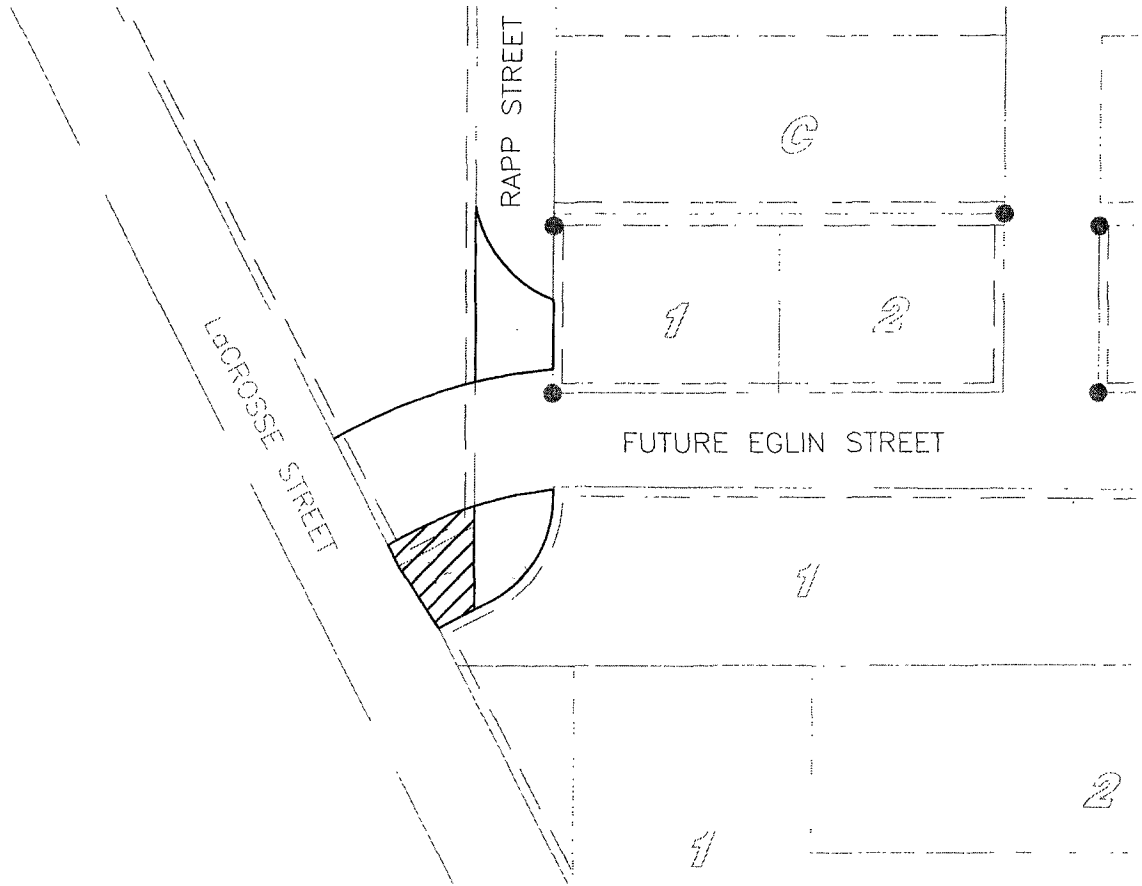

PORTION OF RAPP STREET
R.O.W. TO BE VACATED: 4,740 SF
LOT H1 OF LOT K-4 OF MARSHALL
HEIGHTS TRACT BOOK: HWY 7 PAGE: 54

SCALE: 1"=200'

Rushmore Crossing	
NO: 02-0028	REV 1:
DATE: February 16, 2007	REV 2:
DRAWN BY: MS	REV 3:



D.D.I.
DREAM DESIGN INTERNATIONAL, INC.
 PROFESSIONAL STRUCTURAL & CIVIL ENGINEERING CONSULTANTS
 528 KANSAS CITY ST., SUITE 4, RAPID CITY, SD 57701
 PH. 605-348-0538 FAX. 605-348-0545 EMAIL: engineers@dreamdesigninc.com