


RECEIVED

MAY 11 2007

Rapid City Growth  
Management Department

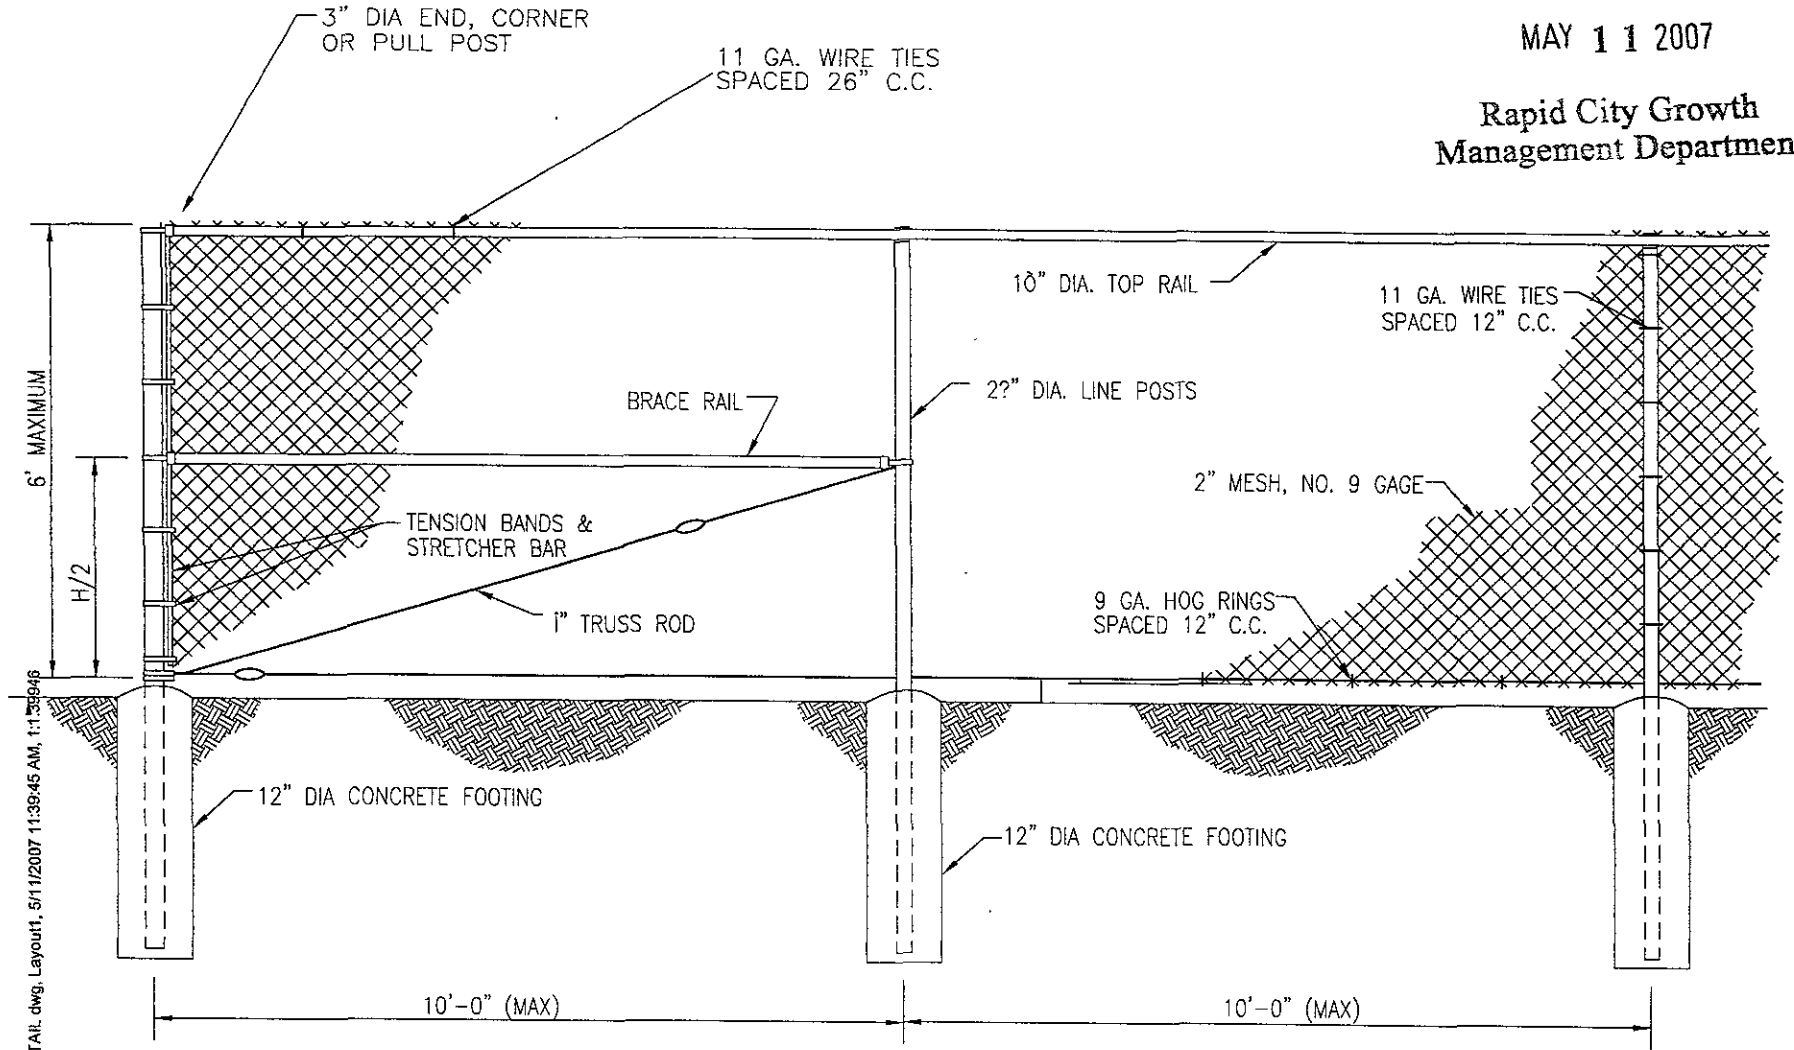

0-499451Drawings\EXHIBITS\DETAIL.dwg, Layout1, 5/11/2007 11:39:45 AM, 1:1:39:46

CHAIN LINK FENCE

N.T.S.