
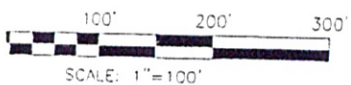


Interstate 90
Right-Of-Way

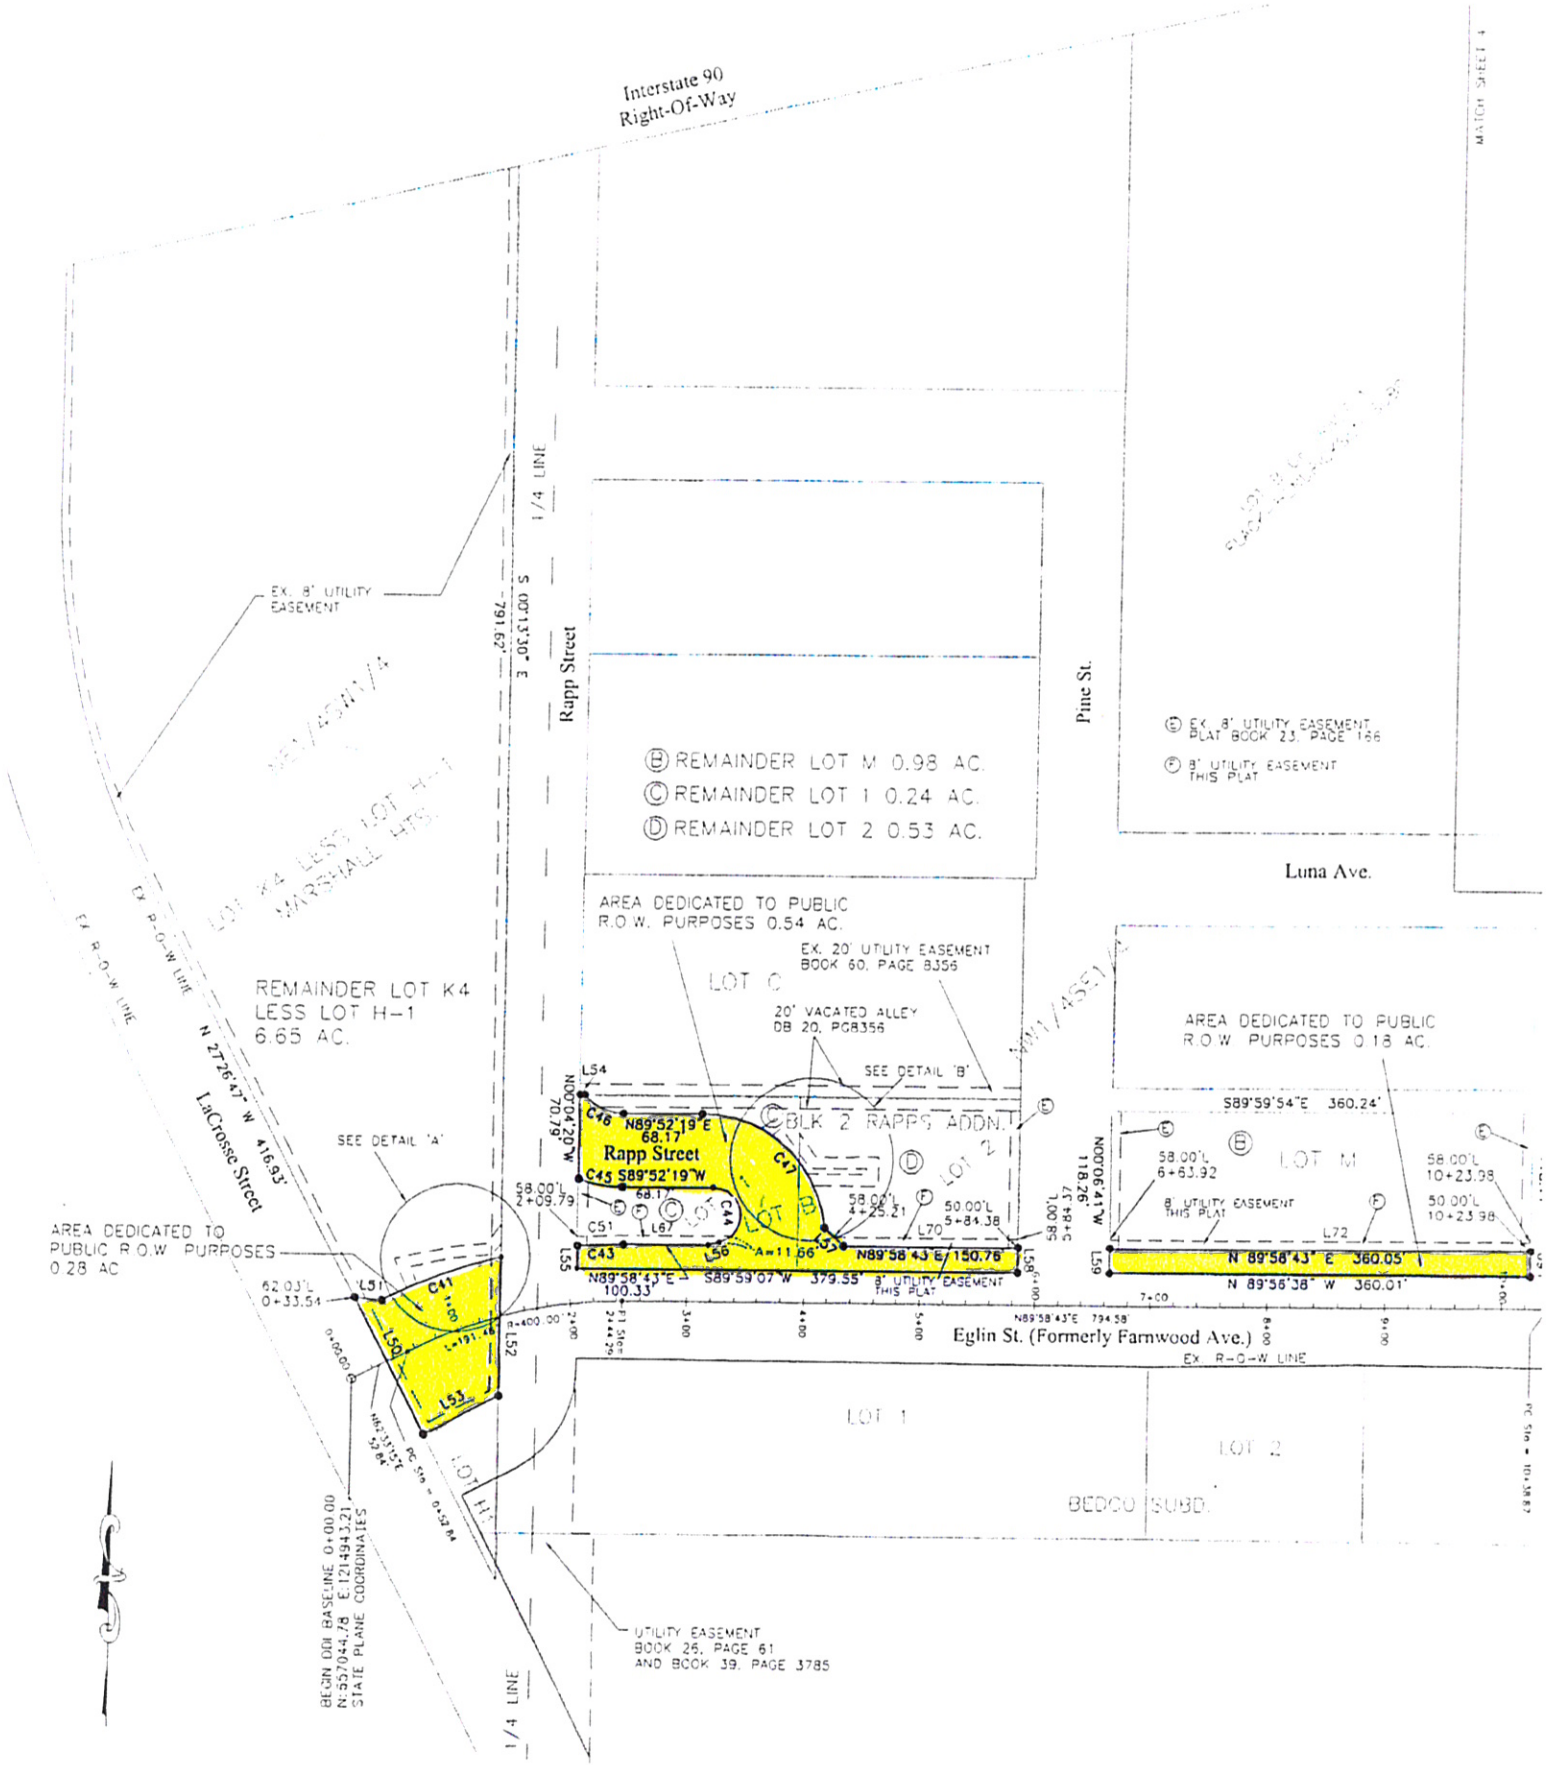

PREPARED BY:
ARLETH & ASSOCIATES

25 KIRK ROAD
DEADWOOD, SD 57732
605-578-1637

DDI JOB NO:
02-0028
AA JOB NO:
6844.3

DATE: MAY 21, 2007
SCALE: 1" = 100'
DRAWN: FD

APPROVED: JMA

REVISED
REVISED MAY 7, 2007
REVISED APRIL 9, 2007

Prepared for:
Dream Design International, Inc
528 Kansas City Street, Suite 4
Rapid City, SD 57701