

LOT A OF TRACT 2
KORNY LG SUBDIVISION
OWNER: JENGEY, INC.


LOT B OF TRACT 2
LESS LOT #1
KORNY LG SUBDIVISION
OWNER: HERMAN F. JONES

517 7th street rapid city sd 57701
ph 605 342 9470 fax 605 342 2377
www.kfront.biz
ARCHITECTURE, ENGINEERING
GIST SURVEYING

SOUTH YARD SUBDIVISION
THAT PORTION OF THE NW 1/4 OF THE SW 1/4 OF SECTION 17, T1N, R10E OF THE B1M,
FORMERLY KNOWN AS LOTS 8, 9, AND 10 OF SWANBERG ADDITION
JOB NUMBER: 071389.001
DATE: 08/27/07

REVISIONS


TITLE
SITE PLAN
SHEET
1 OF 1

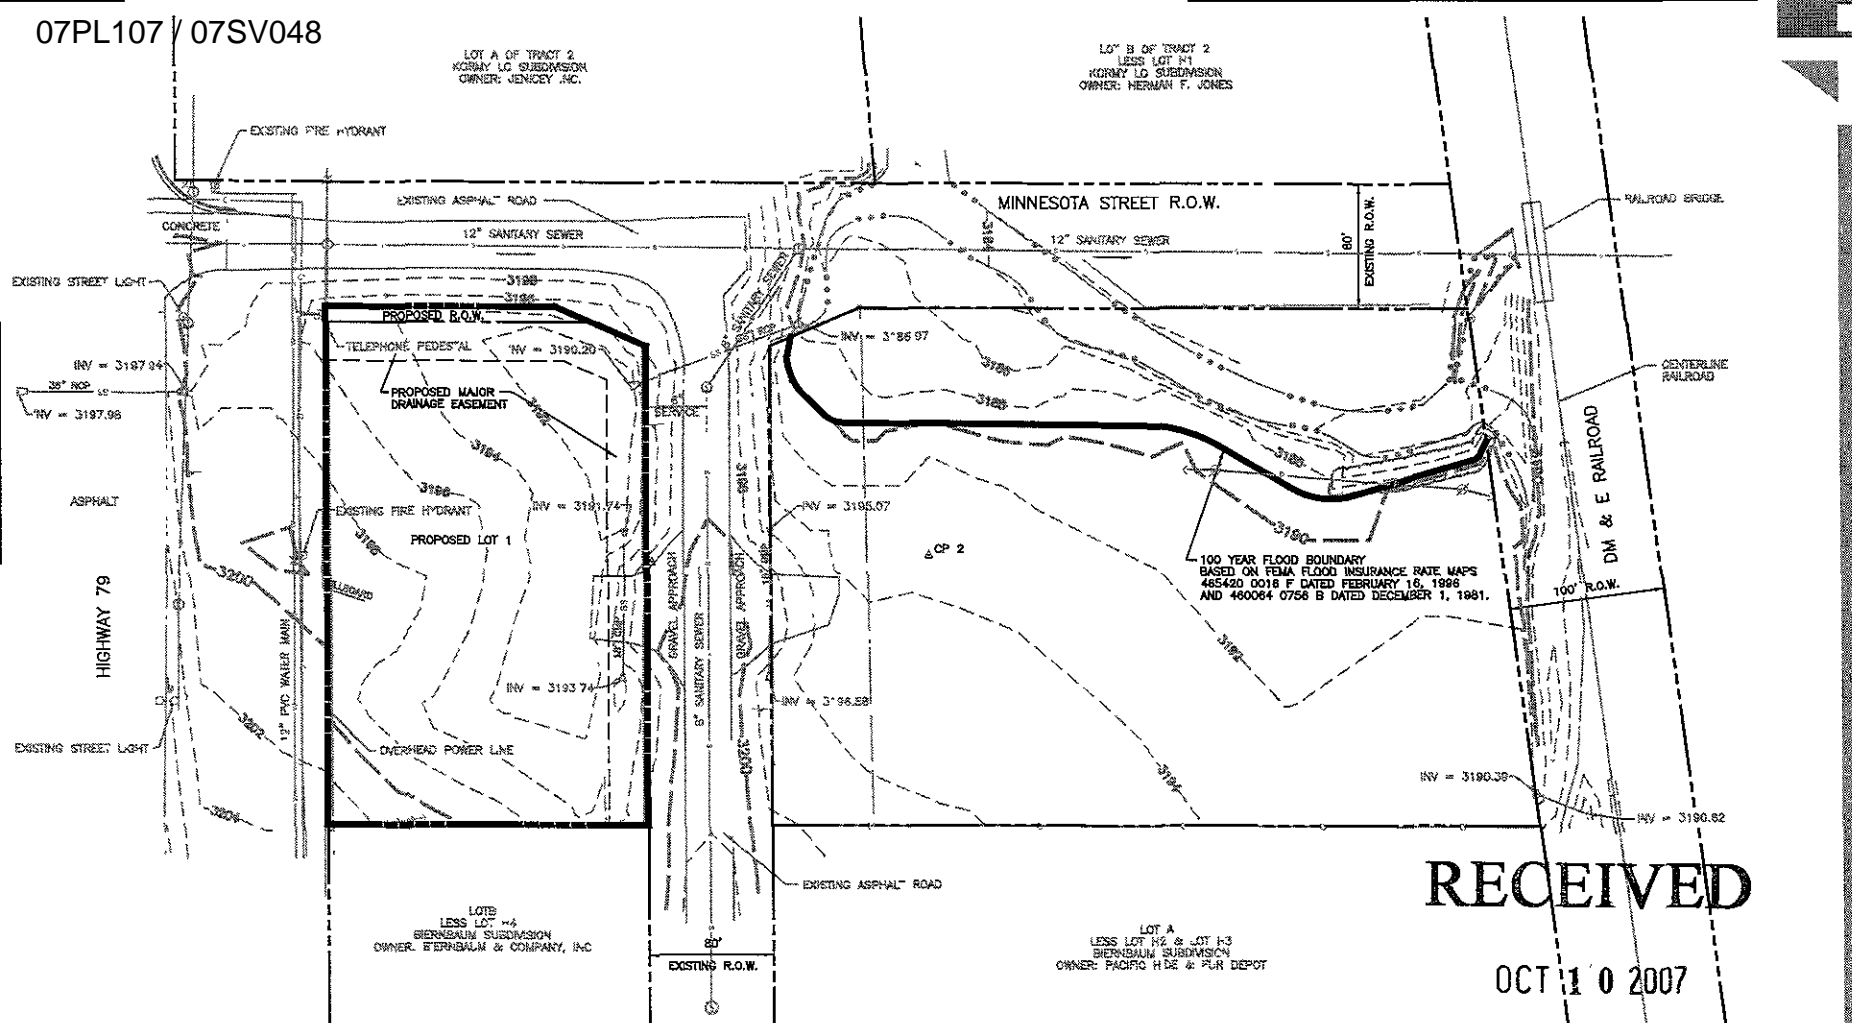

RECEIVED

OCT 10 2007

Rapid City Growth
Management Department

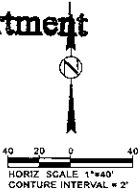

LEGEND

- | | | | | | |
|--|--|---|---|--|--|
| <ul style="list-style-type: none"> ● BORE HOLE ■ BENCH MARK ○ BUSH ○ BUTTERFLY VALVE ○ CLEANOUT ○ CONTROL POINT ○ CURS STOP ○ DELINEATOR ○ DECIDUOUS TREE ○ ELECTRICAL MARKER ○ ELECTRICAL METER ○ ELECTRICAL MANHOLE ○ FIRE HYDRANT ○ FLAG POLE | <ul style="list-style-type: none"> ○ FAN HYDRANT ○ FOUND PROPERTY CORNER ○ GAS MARKER ○ GAS METER ○ GAS MANHOLE ○ GAS SHOT ○ GAS VALVE ○ GUY WIRE ○ HEDGE ○ TYPE B INLET ○ LIGHT POLE ○ MAIL BOX ○ SEWER MANHOLE ○ MONITORING WELL | <ul style="list-style-type: none"> ○ CULVERT END ○ POST INDICATOR VALVE ○ PARKING METER ○ GAS METER ○ PROPRANE TANK ○ ROW MONUMENT ○ SECTION CORNER ○ SET PROPERTY CORNER ○ SIGN 1 POLE ○ SIGN 2 POLE ○ SIGN 3 POLE ○ SPOT ELEVATION ○ SPRINKLER HEAD ○ STORM SEWER JOX | <ul style="list-style-type: none"> ○ STORM SEWER MANHOLE ○ TREE STUMP ○ TELEPHONE BOX ○ TELEPHONE MARKER ○ TELEPHONE MANHOLE ○ TRAFFIC SIGNAL ○ CONIREROCUS TREE ○ TV BOX ○ TV MARKER ○ UTILITY LIGHT POLE ○ POWER POLE ○ WATER METER ○ WATER MANHOLE ○ WATER VALVE | <ul style="list-style-type: none"> — BARBED WIRE — CABLE TV — CHAIN LINK FENCE — CONDUIT — EASEMENT — FIBER OPTIC LINE — GAS LINE — GUARDRAIL — OVERHEAD POWER LINE — POWER LINE — QUARTER SECTION LINE — PROPERTY LINE — SANITARY SEWER LINE — SECTION LINE | <ul style="list-style-type: none"> — 1/16 SECTION LINE — STORM SEWER — TELEPHONE LINE — WATER LINE — RAIL OF WOOD FENCE — DRAINAGE/FLOW LINE |
|--|--|---|---|--|--|