

BLACK HILLS POWER AND LIGHT COMPANY

APPLICATION FOR PRIVATE OR PUBLIC AREA/OR FLOODLIGHTING SERVICE

STATE OF South Dakota

DATE 9/14/2007

LF101007-12

[1] THE UNDERSIGNED CUSTOMER REQUESTS *BLACK HILLS POWER AND LIGHT COMPANY* TO SUPPLY PRIVATE OR PUBLIC AREA AND/OR FLOODLIGHTING, TO BE LOCATED AT:

Centennial Park (West end) E. Centennial St Rapid City, SD
 [NAME] [ADDRESS] [CITY]

AS FOLLOWS:

PAL LIGHTS

<u>NUMBER</u>	<u>TYPE</u>	<u>MONTHLY RATE PER UNIT</u>	<u>MONTHLY CHARGE</u>
_____	9,500 LUMEN HPS (100W HPS)	_____	_____
_____	27,500 LUMEN HPS (250W HPS)	_____	_____
_____	SPECIAL INSTALLATION CHARGE	_____	_____

FLOODLIGHTS

_____	27,000 LUMEN HPS (250W HPS)	_____	_____
<u>1</u>	50,000 LUMEN HPS (400W HPS)	<u>\$36.85</u>	<u>\$36.85</u>
<u>1</u>	SPECIAL INSTALLATION CHARGE	<u>\$1,212.00</u>	<u>\$15.15</u>

TOTAL MONTHLY CHARGE \$52.00
 (PLUS APPLICABLE SALES TAXES)

- [2] CUSTOMER UNDERSTANDS THAT ACCEPTANCE OF THIS REQUEST BY THE COMPANY SHALL BE EVIDENCE BY THE INSTALLATION OF THE ABOVE LIGHTING SERVICE. SERVICE SHALL CONTINUE IN EFFECT FOR **10 YEARS** FROM THE DATE ABOVE AND THEREAFTER UNTIL TERMINATED BY EITHER PARTY UPON WRITTEN NOTICE. BILLING AND PAYMENT SHALL NOT BEGIN UNTIL THE LIGHTING IS INSTALLED.
- [3] THE FACILITIES INSTALLED BY THE COMPANY IN PERFORMANCE OF THIS REQUEST SHALL REMAIN THE PROPERTY OF THE COMPANY, AND CUSTOMER HEREBY GRANTS TO THE COMPANY THE RIGHT TO ENTER THE CUSTOMER'S PREMISES AS NECESSARY FOR THE INSTALLATION, MAINTENANCE AND AND REMOVAL OF SUCH FACILITIES.
- [4] THE CUSTOMER AGREES TO PROVIDE OR SECURE, WITHOUT COST TO THE COMPANY, ALL NECESSARY RIGHT-OF-WAY PERMITS AND/OR EASEMENTS (INCLUDING RAILROAD AND FOREST SERVICE PERMITS).
- [5] COMPANY WILL REPLACE BURNED-OUT LAMPS AND OTHERWISE MAINTAIN THE FACILITIES DURING REGULARLY SCHEDULED DAYTIME WORKING HOURS AS SOON AS PRACTICABLE FOLLOWING NOTIFICATION BY THE CUSTOMER. REPLACEMENT OF BREAKAGE FOR ANY REASON SHALL BE CHARGED TO THE CUSTOMER AT COMPANY'S COST.
- [6] THIS REQUEST SHALL BE SUBJECT TO ALL APPLICABLE RULES AND VALID ORDERS OF LEGALLY CONSTITUTED REGULATORY AUTHORITIES HAVING JURISDICTION, AND TO APPLICABLE RULES AND REGULATIONS OF THE COMPANY AND TO THE TERMS OF THIS REQUEST, INCLUDING THE RATE SCHEDULES AND PROVISIONS THEREOF, ARE SUBJECT TO MODIFICATION FROM TIME TO TIME TO CONFORM TO ANY CHANGE MADE BY THE COMPANY IN THE RATES, RULES AND REGULATION APPLICABLE TO THE SERVICE RENDERED HEREUNDER. A COPY OF THIS SCHEDULE IS HEREBY ACKNOWLEDGED AS HAVING BEEN RECEIVED.

BLACK HILLS POWER AND LIGHT COMPANY

BY: Alan Van Bochove
 TITLE: Construction Representative

 CUSTOMER

 [MAILING ADDRESS] [ZIP]



Locust St

Centennial Park Flood Light


INST. #: 301-34412 WORK ORDER #: 93803

INITIALS: AVB

21142 (GREEN)
(GREEN) 1N818-111

23114 (GREEN)

14474 (GREEN)

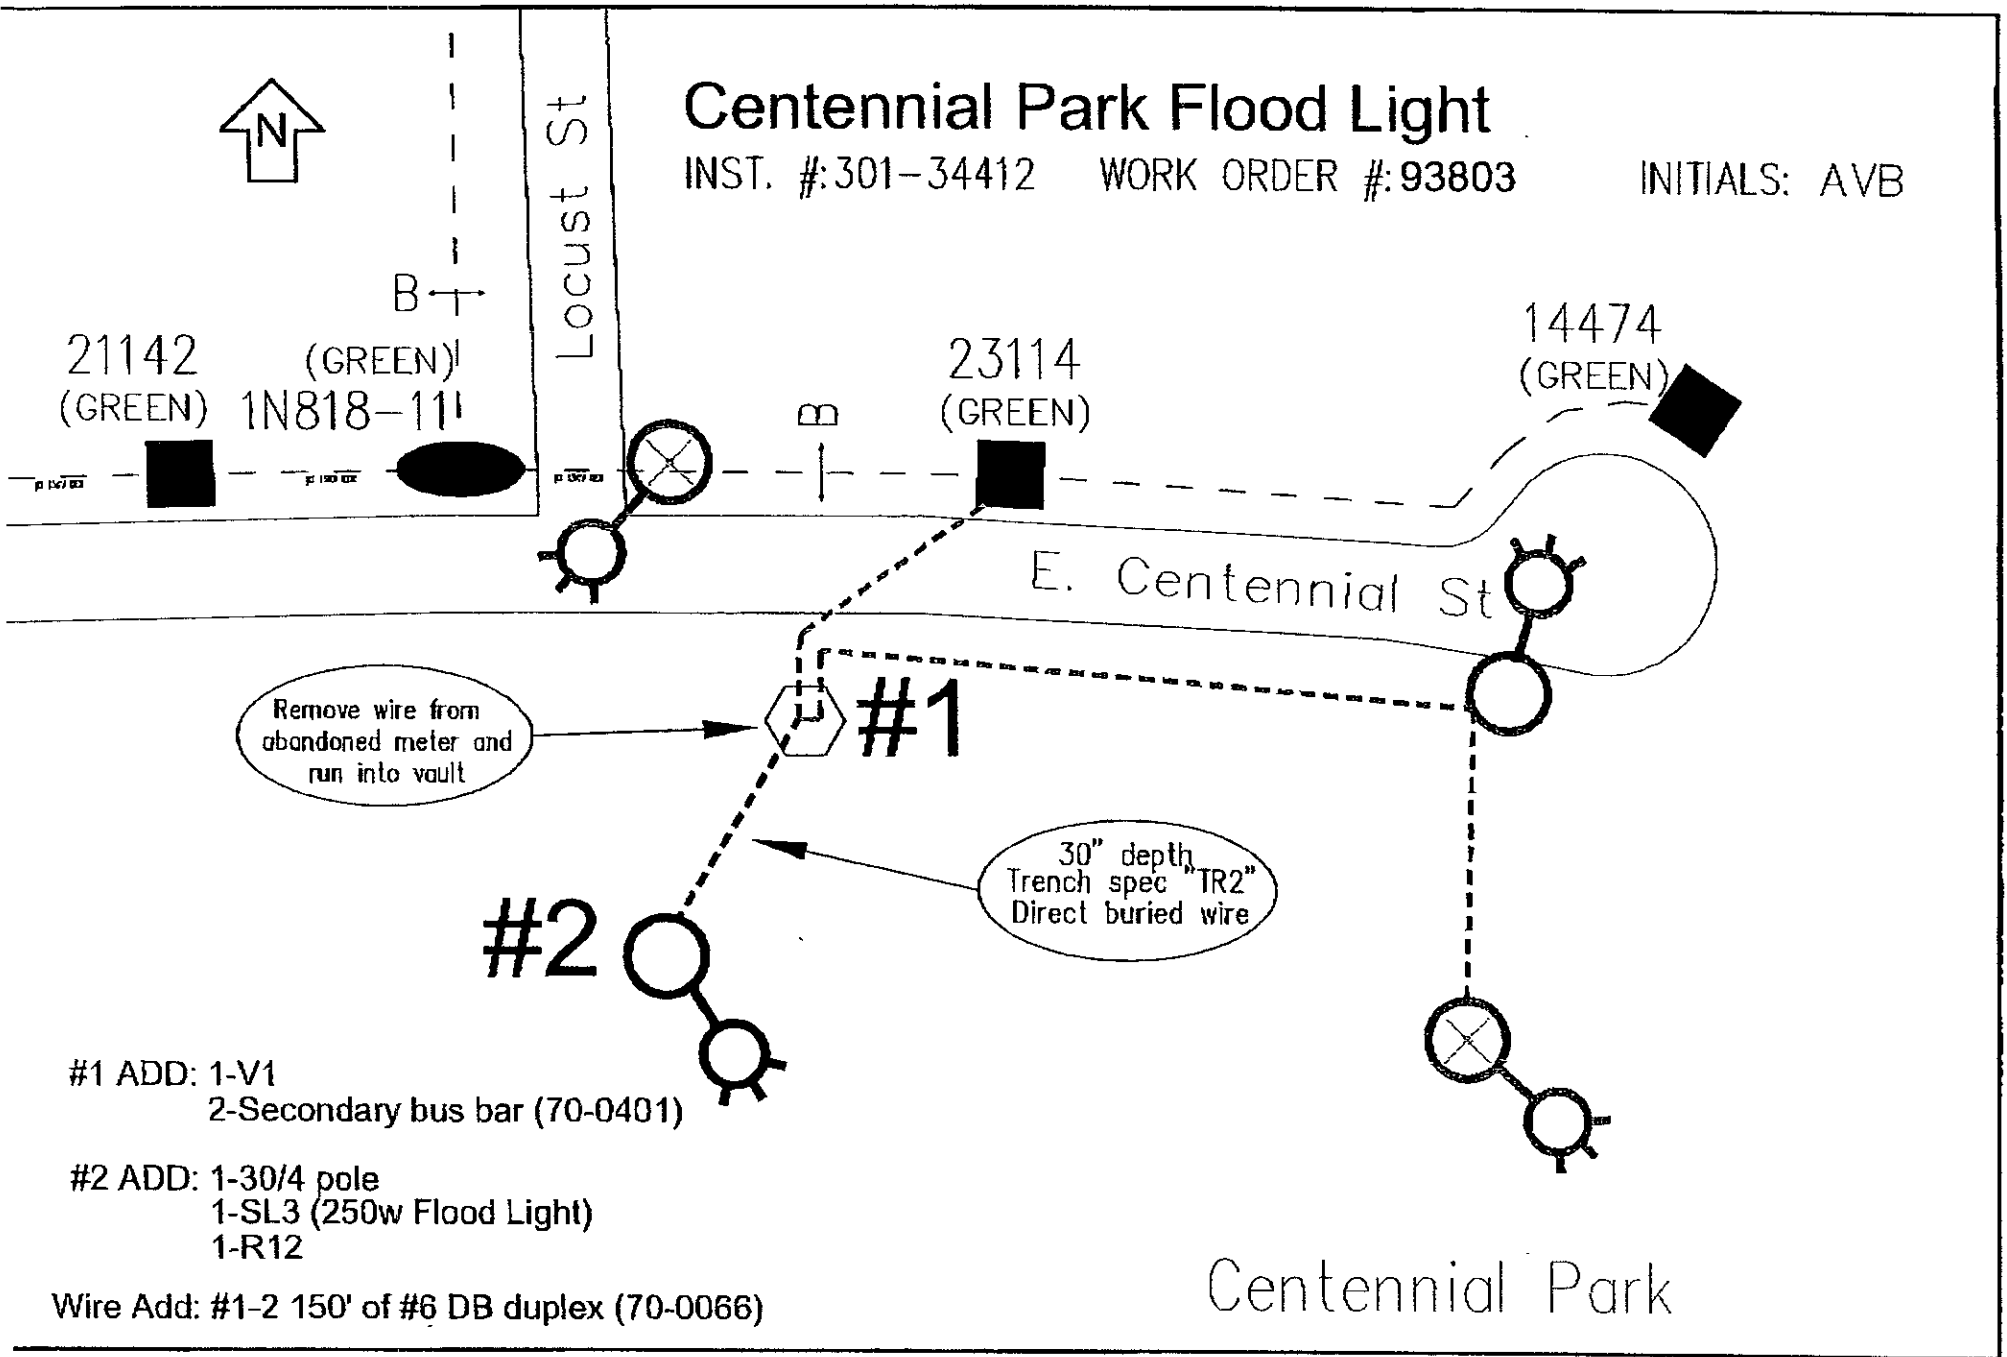

Remove wire from abandoned meter and run into vault

30" depth Trench spec "TR2" Direct buried wire

#2

#1

#1 ADD: 1-V1
2-Secondary bus bar (70-0401)

#2 ADD: 1-30/4 pole
1-SL3 (250w Flood Light)
1-R12

Wire Add: #1-2 150' of #6 DB duplex (70-0066)

Centennial Park