


07VE038


EXHIBIT A

NON-ACCESS EASEMENT VACATION

LOCATED IN TRACT J BIG SKY SUBDIVISION, SECTION 3, T1N, R8E, BHM
RAPID CITY, PENNINGTON COUNTY, SOUTH DAKOTA

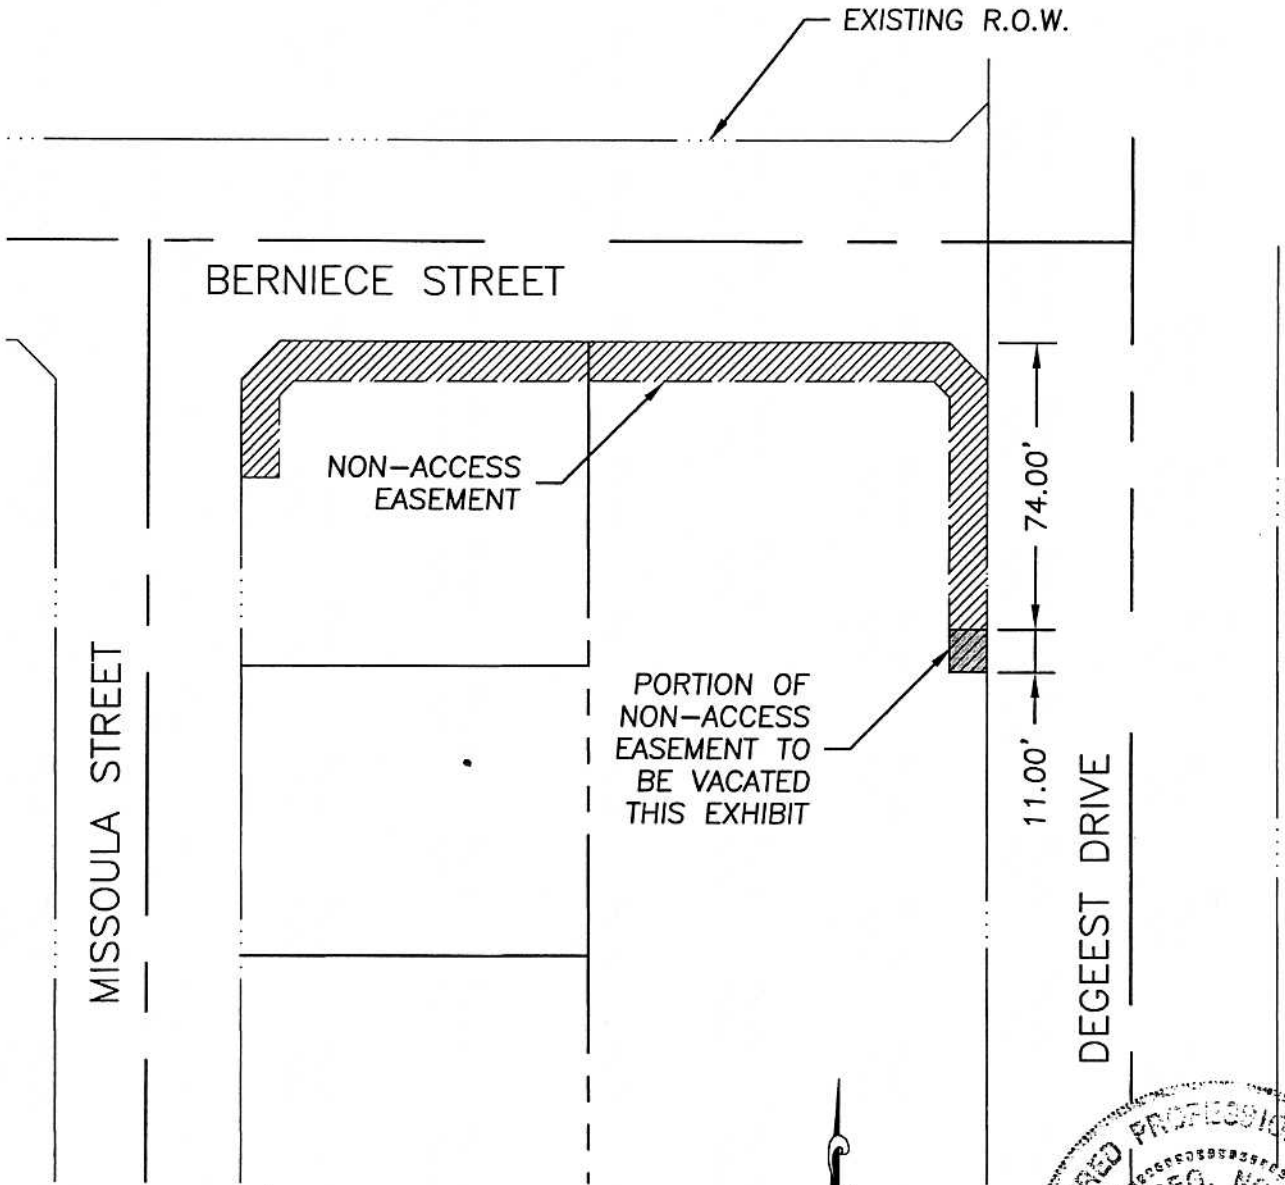

SCALE: 1" = 50'

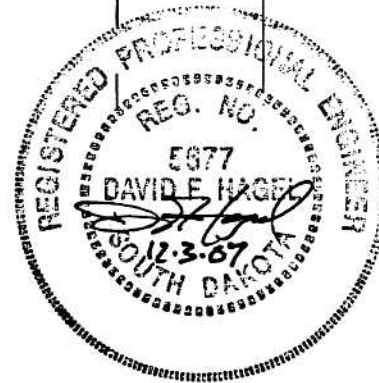

THE HOMESTEAD

JOB NO: 04-0046

REV 1:

DATE: 11/07

REV 2:

DRAWN BY: JS

REV 3:



D.D.I.

DREAM DESIGN INTERNATIONAL, INC
PROFESSIONAL STRUCTURAL & CIVIL ENGINEERING CONSULTANTS

500 KANSAS CITY ST., SUITE 4, RAPID CITY, SD 57701
PH. 605-342-0520 FAX. 605-342-0546 EMAIL: engineers@dreamdesignpks.com