


EXHIBIT

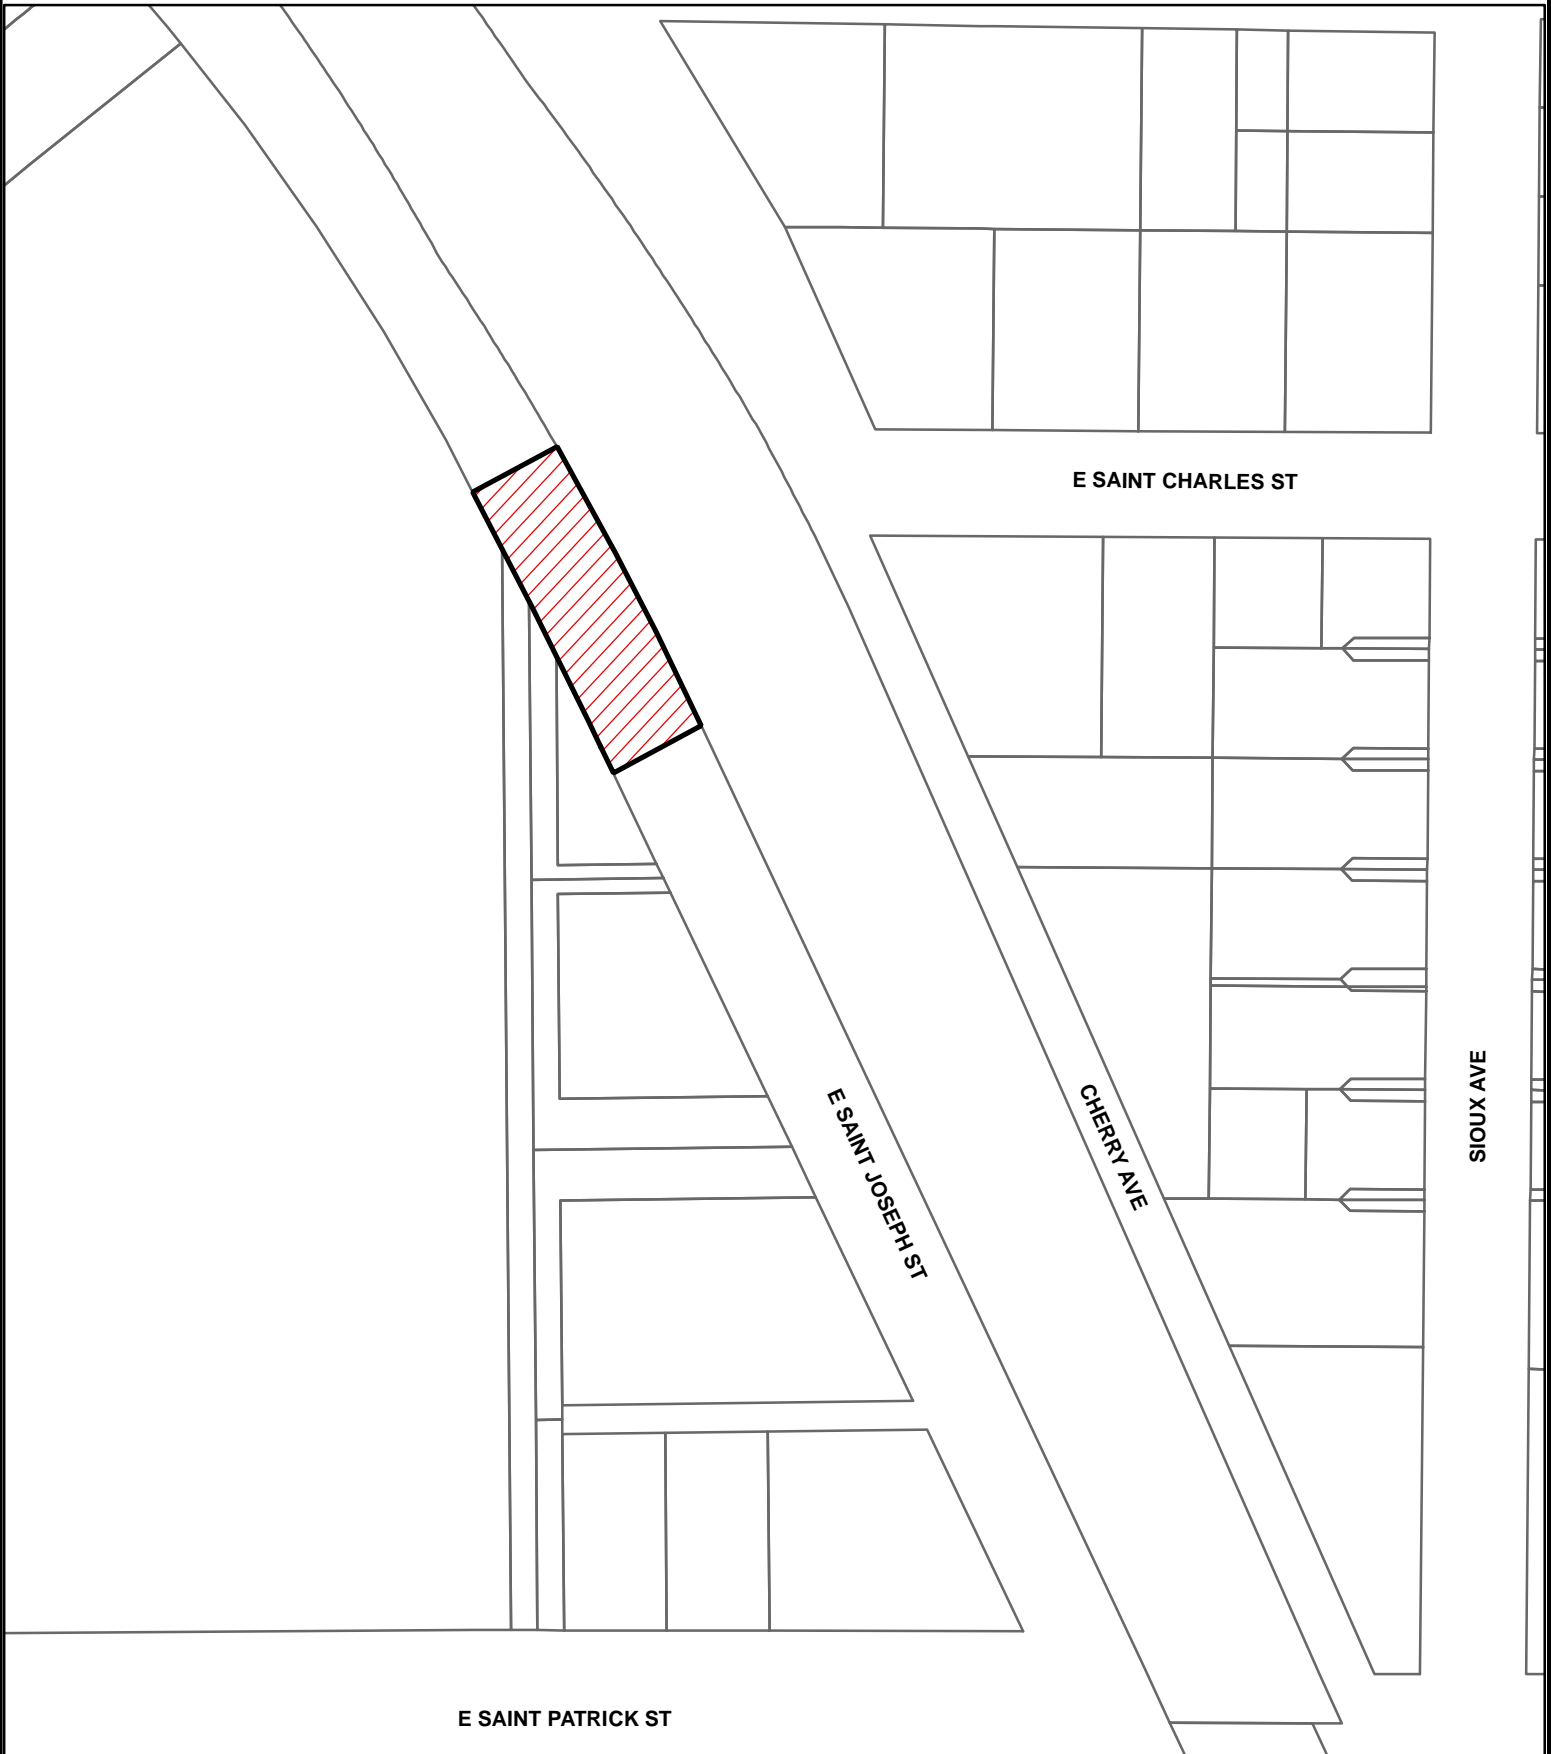

**E. SAINT JOSEPH STREET TURN LANE
PROJECT NO ST07-1660 CIP #50699**