


EXHIBIT "A"

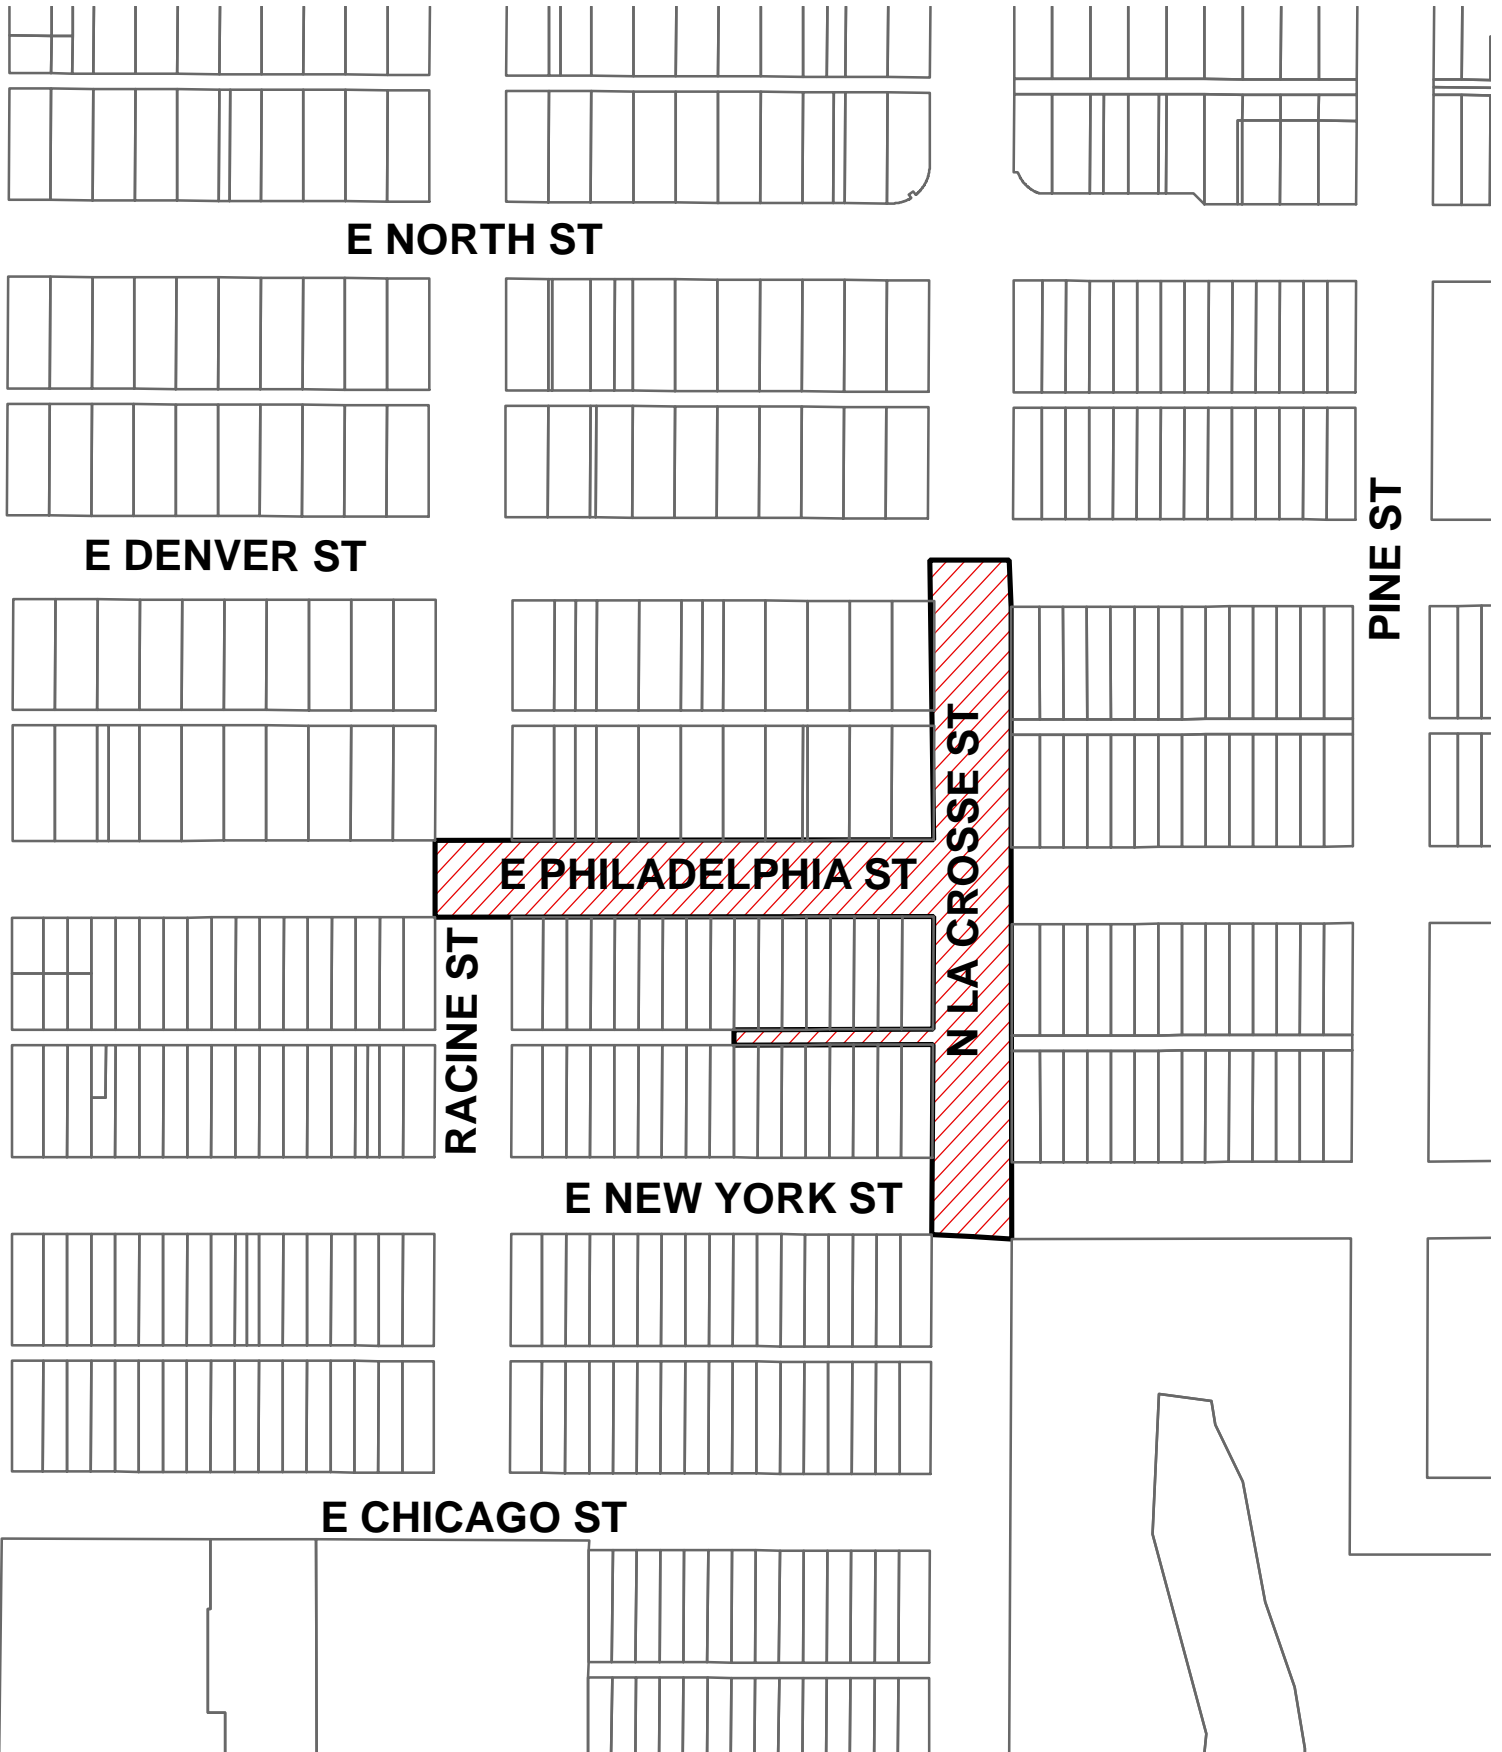

E NORTH ST

E DENVER ST

E PHILADELPHIA ST

E NEW YORK ST

E CHICAGO ST

PINE ST

RACINE ST

N LA CROSSE ST

LaCROSSE-PHILADELPHIA DRAINAGE IMPROVEMENTS
PROJECT NO DR01-1157

