


EXHIBIT "A"

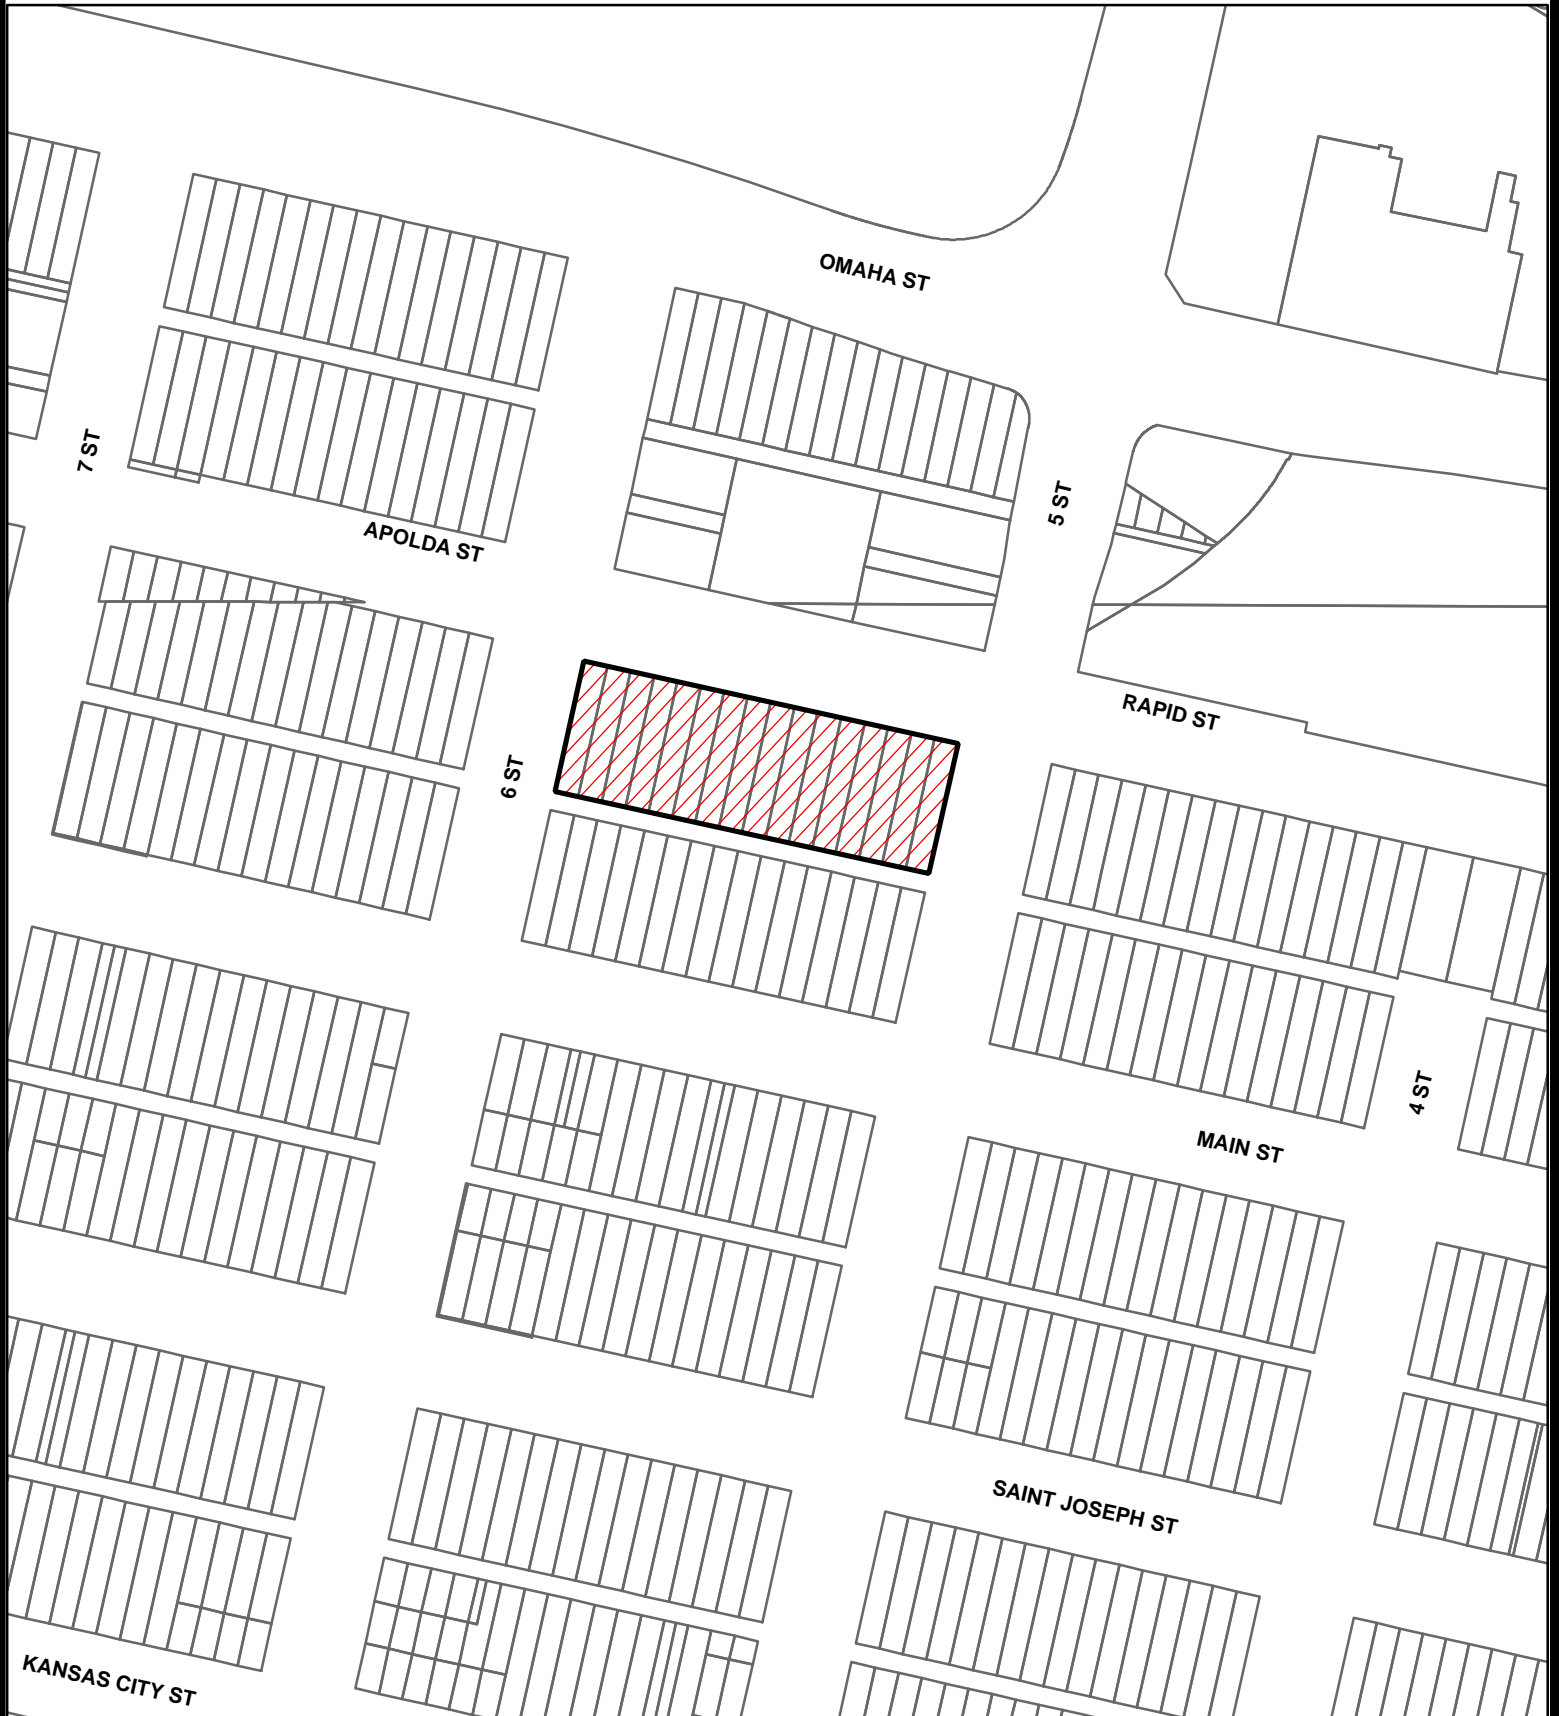

BLOCK 75 PARKING STRUCTURE
3rd LEVEL ADDITION
IDP08-1725