


# EXHIBIT "A"

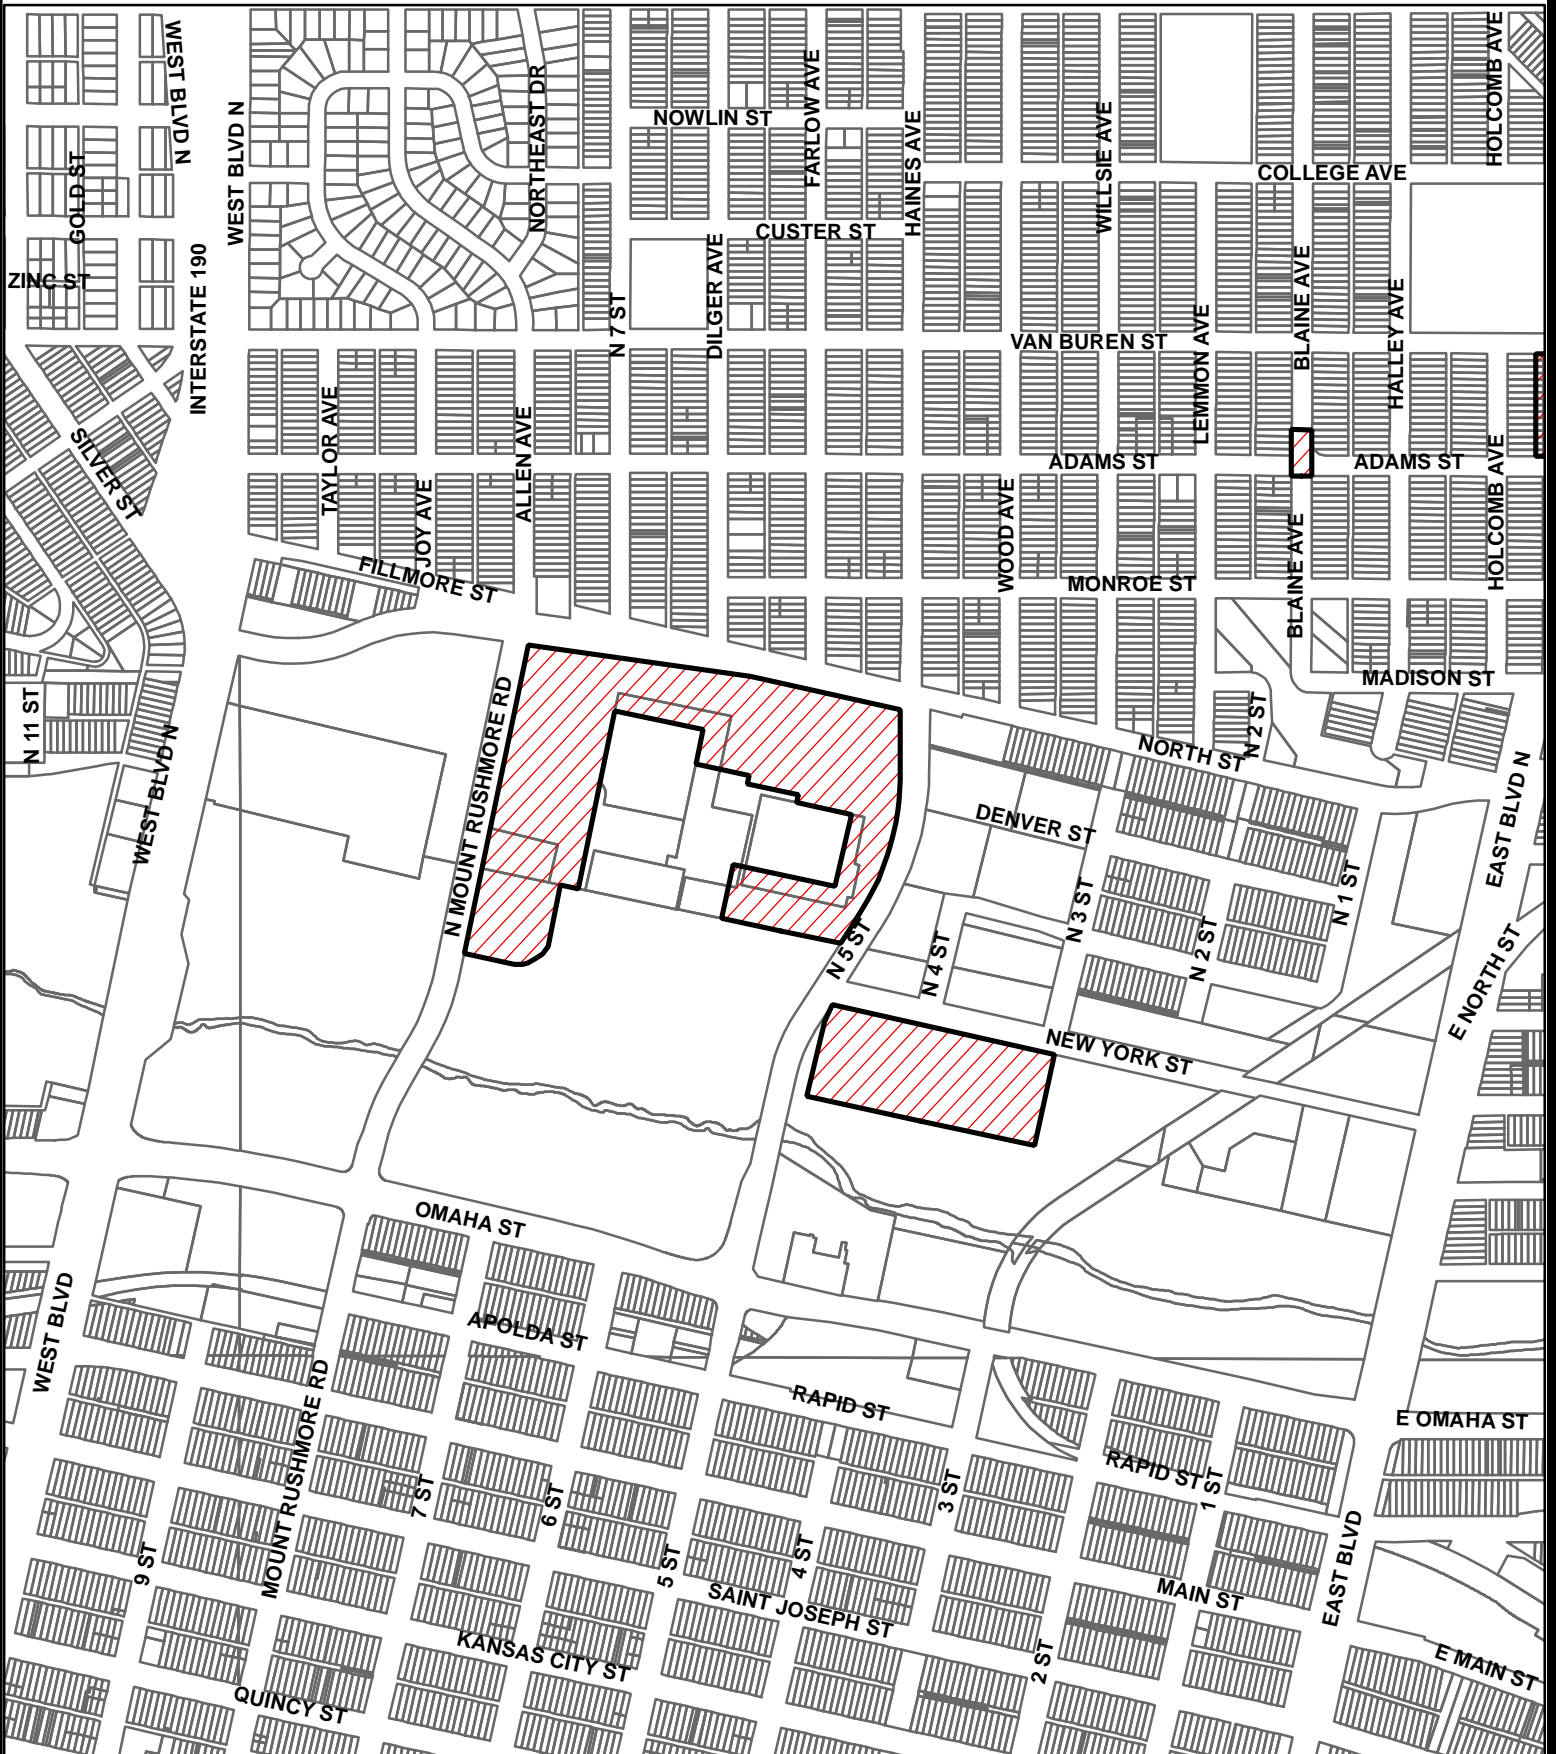

## CIVIC CENTER PARKING IMPROVEMENTS PROJECT NO W08-1722