


08PL089

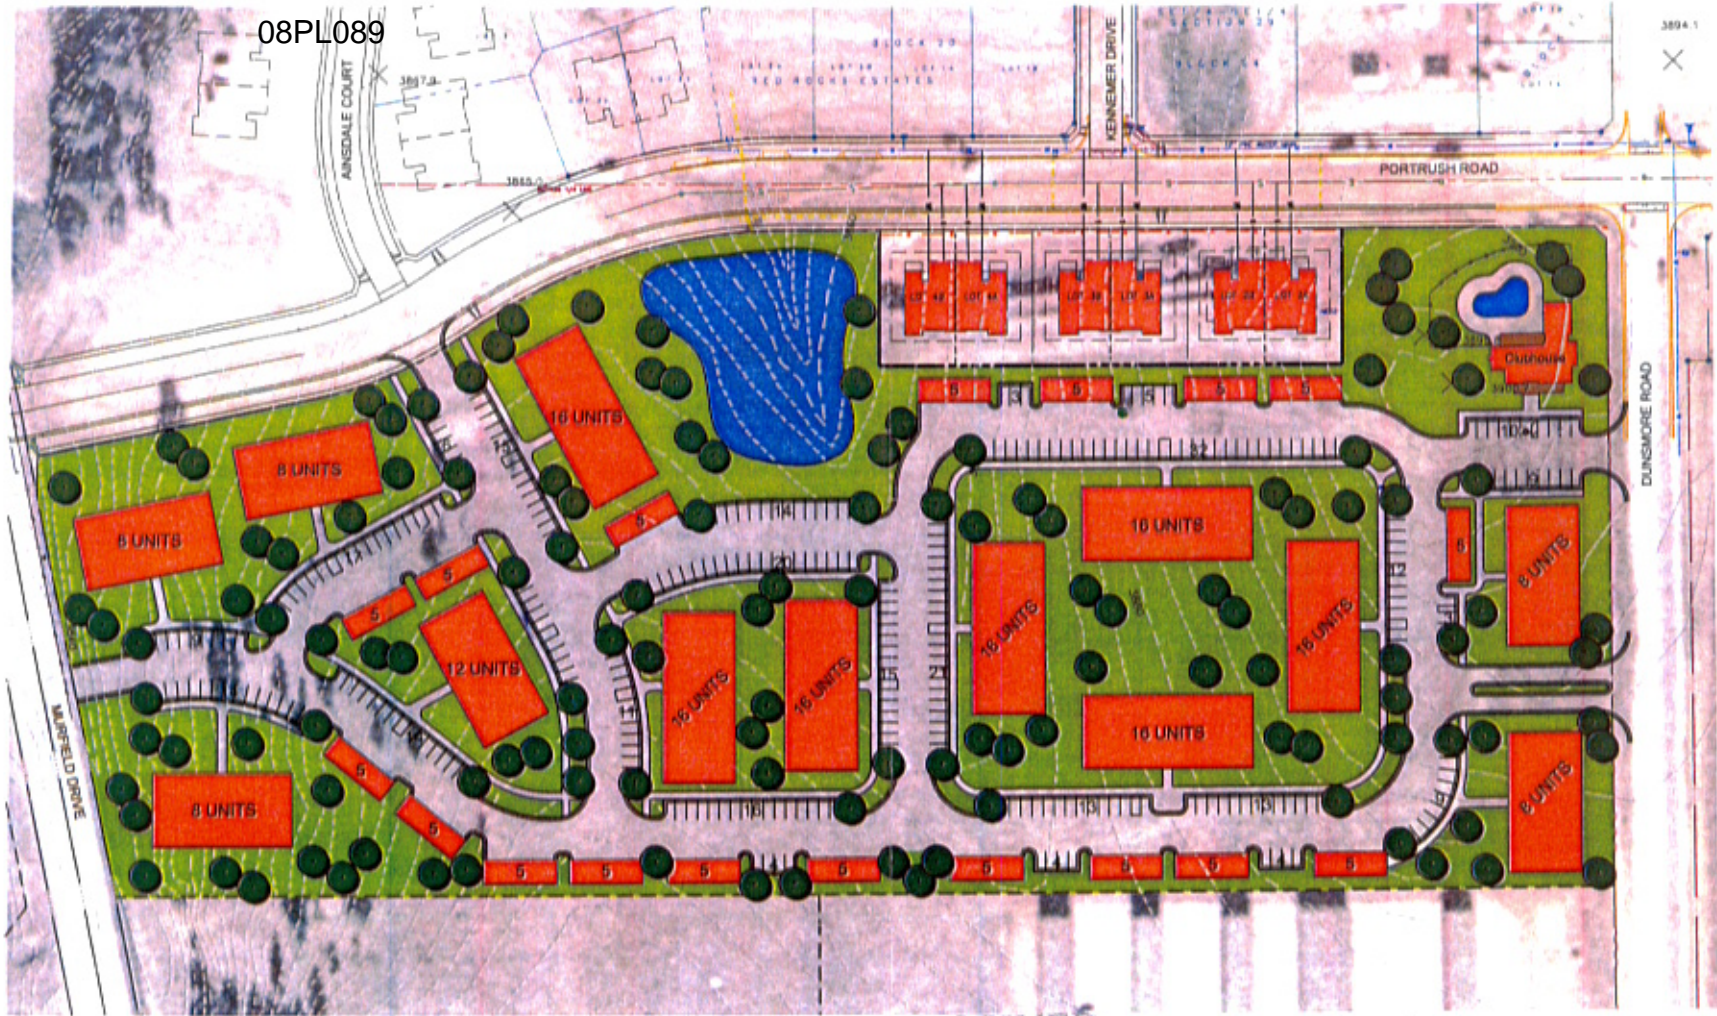


3894.1

RECEIVED

MAY 3 2008

Rapid City Growth Management Department

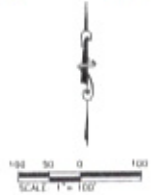

DREAM DESIGN INTERNATIONAL INC.
 CIVIL ENGINEERING - LANDSCAPE ARCHITECTURE
 LAND DEVELOPMENT - COMMERCIAL ADMINISTRATION

PRELIMINARY FOR REVIEW ONLY

Title	AG Site/Draws
Designed By	Drawn By
MAE	JL
Checked By	Print Date
2/2/08	02/08
Project No	Scale
127-0000	
Drawn For	Series Code

Revisions

RED ROCK SHADOWS
 PRELIMINARY MASTER PLAN

Sheet No
 SITE LAYOUT SHEET
 1 of 1