

CONSULTANTS

PROJECT TITLE


MARK' DATE DESCRIPTION

**CANYON LAKE  
 RECEPTIONS &  
 CATERING**  
 Rapid City, SD

CONTRACT HOLDER # 00777777 2000  
 CONSULTANT #  
 DRAWN BY  
 CHECK BY

SHEET TITLE

EXISTING SITE UTILITIES

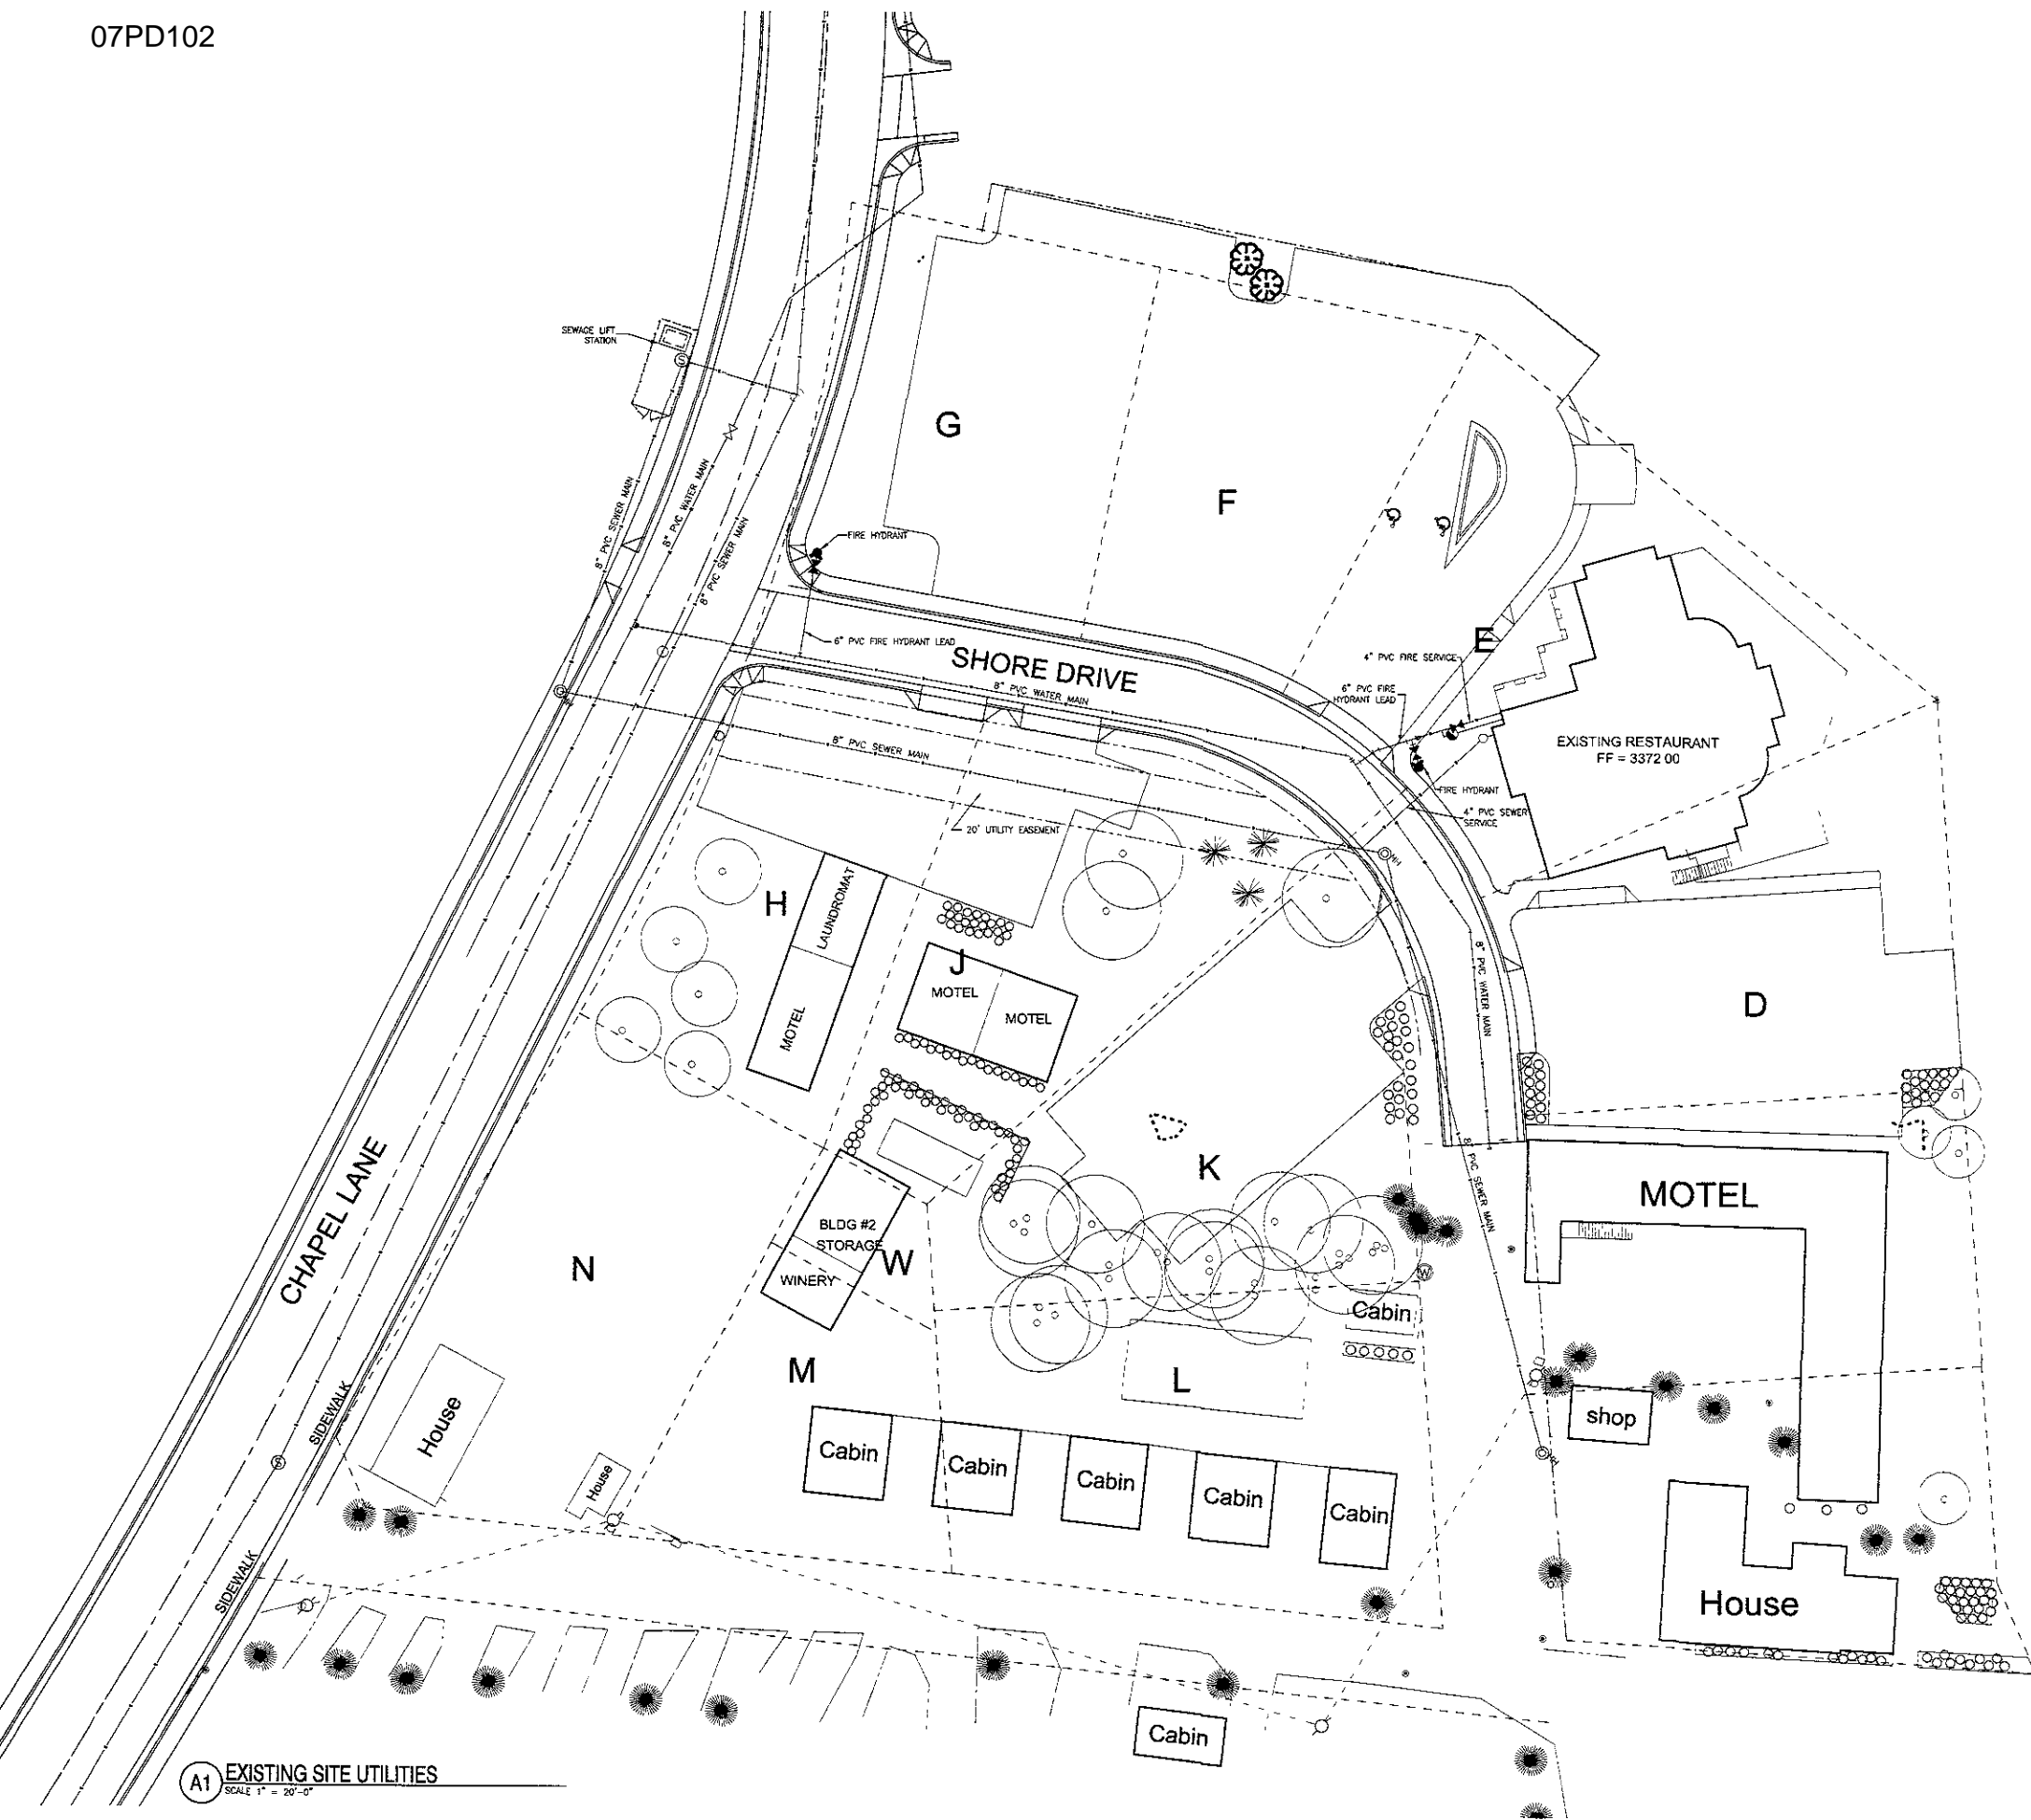

**A1** EXISTING SITE UTILITIES  
 SCALE 1" = 20'-0"

