

CITY OF RAPID CITY
GROWTH MANAGEMENT DEPT.
DEVELOPMENT SERVICES

Plans are reviewed for general conformance with applicable governmental regulations, stipulations, design criteria and engineering standards. The City of Rapid City does not certify the suitability, adequacy or completeness of the plans or design, which are the responsibility of the engineer of record. All necessary permits shall be obtained prior to construction of the proposed public improvements.

Engineering Reviewer: _____ Date: _____


Internal Job No: 08-0513
Designed By: TMT/GTB
Drawn By: MDS
Surveyed By: _____ Survey Date: _____

Submittal:
DRAINAGE REPORT

Revisions:

Project Name:
**ELKS CROSSING
DRAINAGE SUB BASINS and
STORAGE ELEMENTS**

Sheet Name:
**EXHIBIT A
PROPOSED
CONDITIONS**

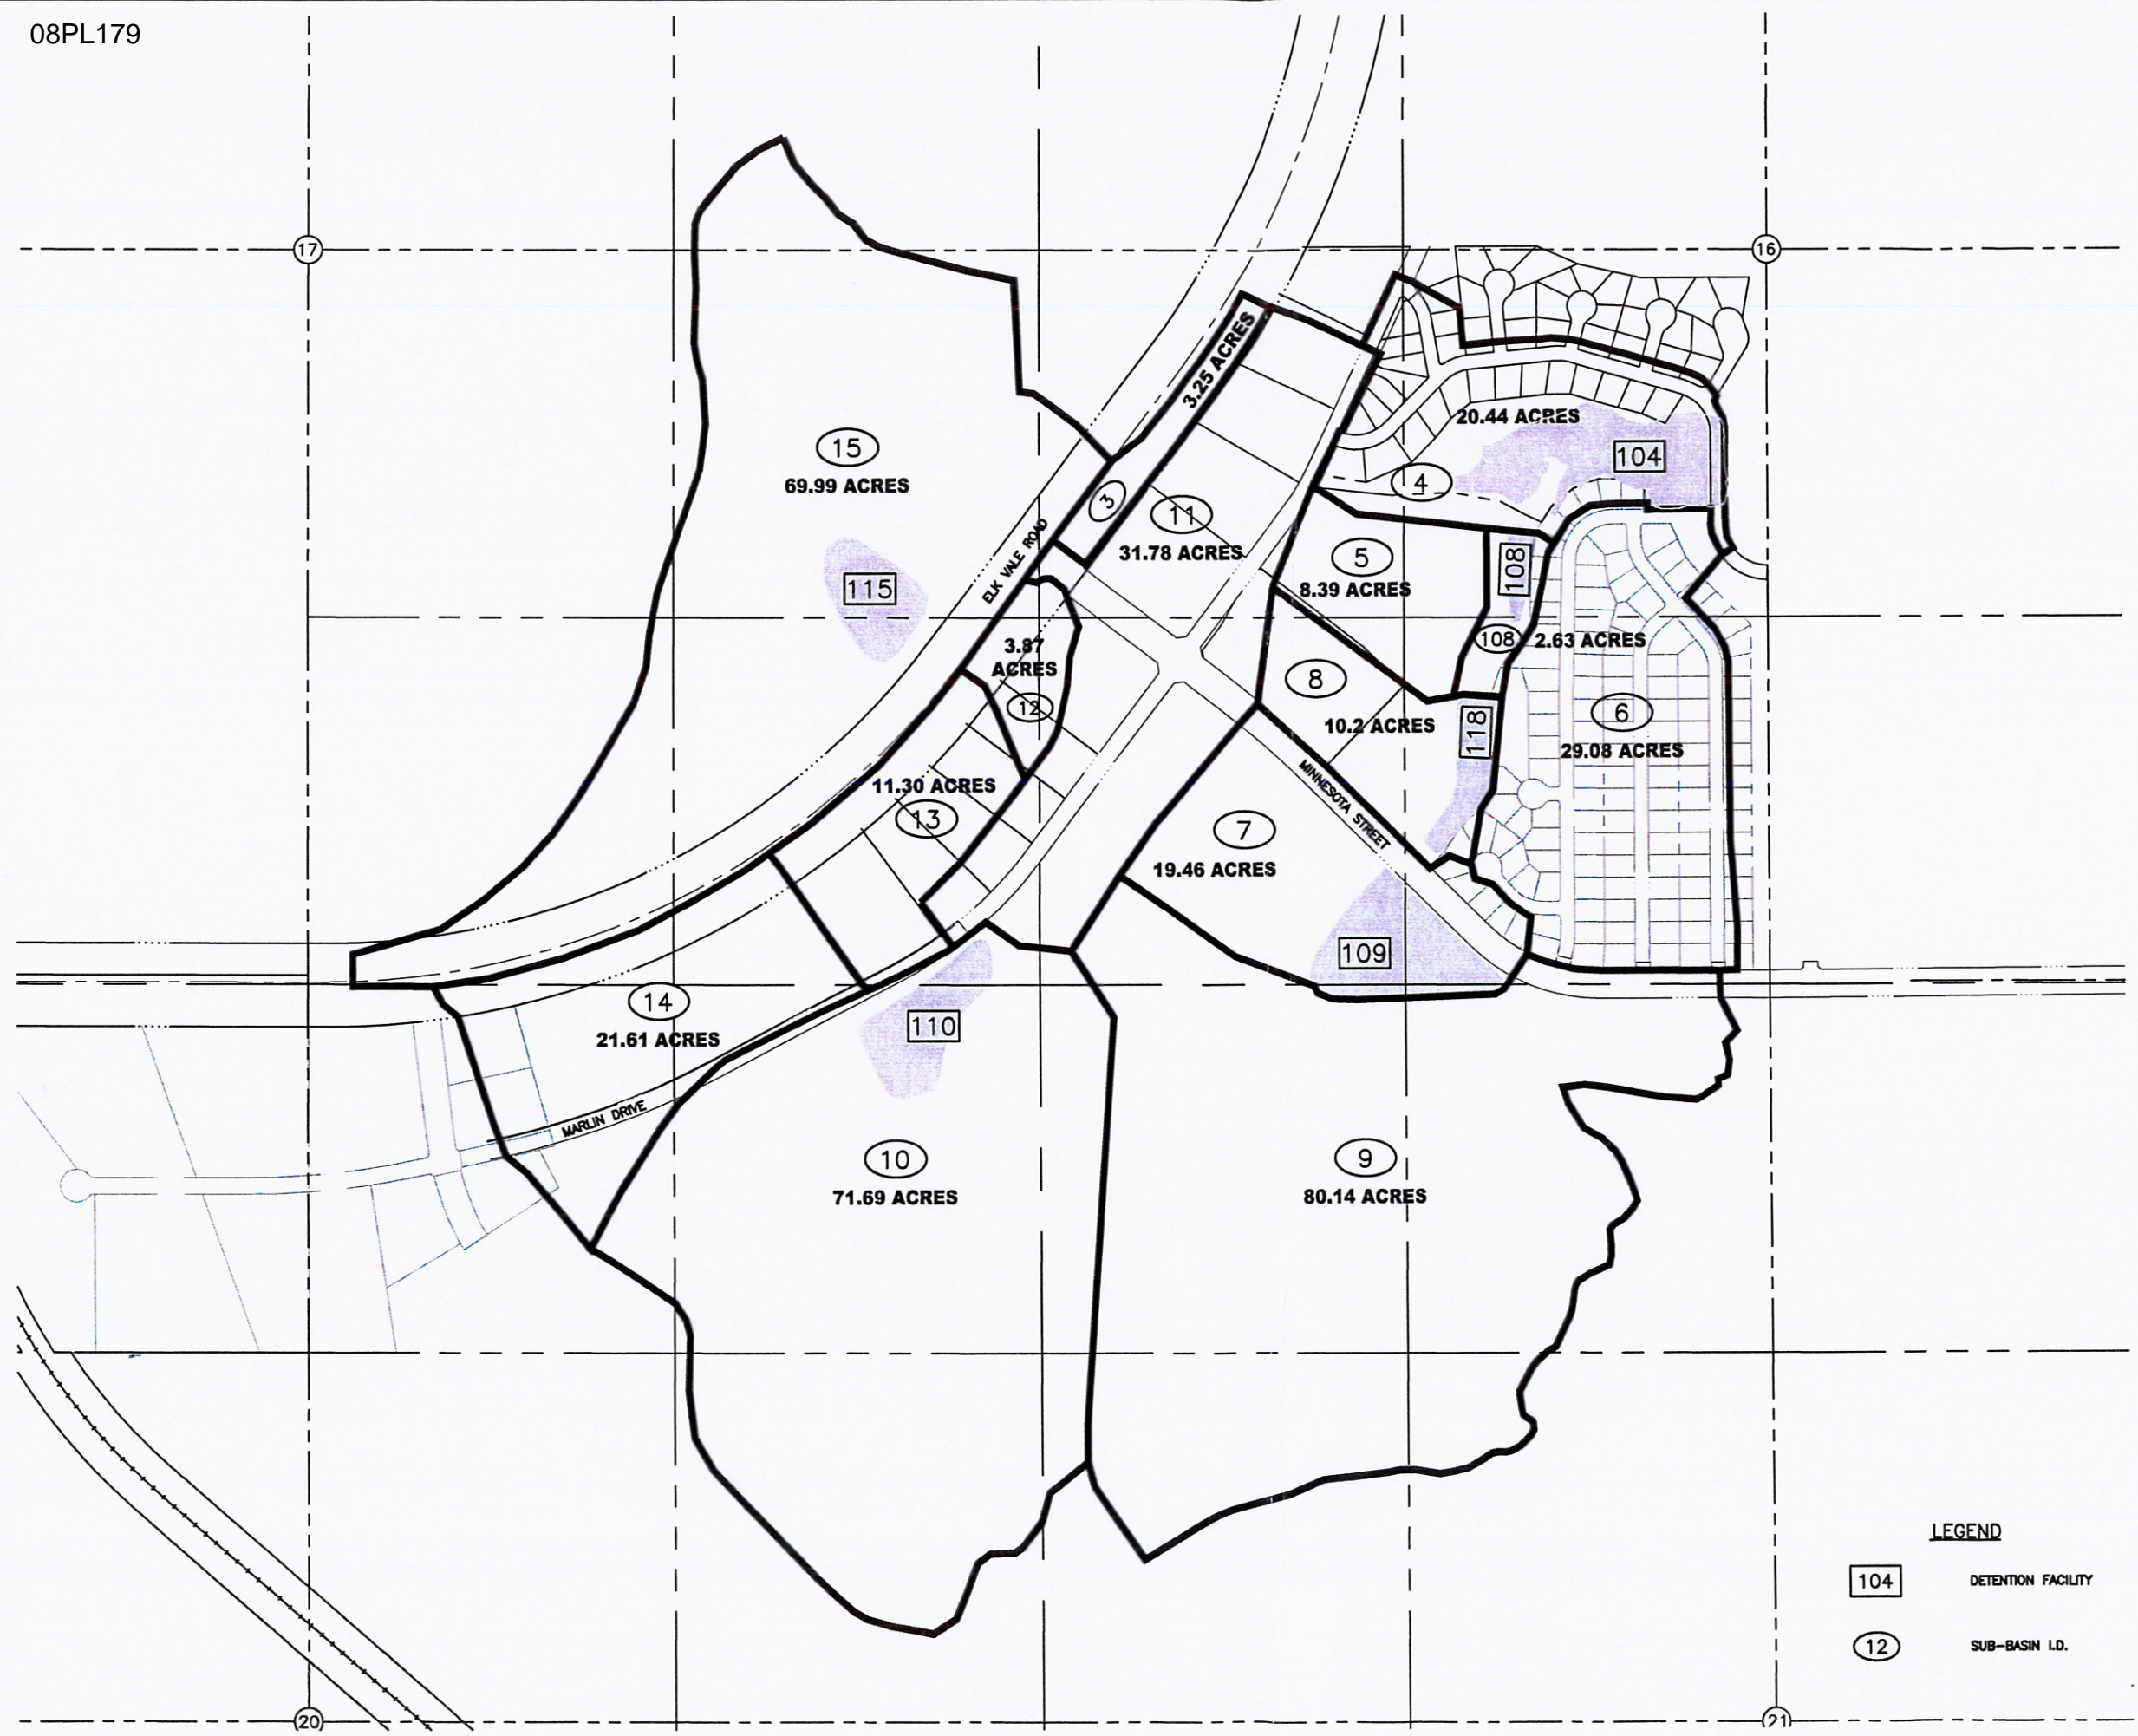

- LEGEND**
- 104 DETENTION FACILITY
 - 12 SUB-BASIN I.D.

