



Feb 16, 2009 - 2:19pm - G:\Landscape Architecture\1_Projects\PR08-6004_Wilderness Park Playground\500 Drawings\503 Working Dwg\6004_Fence Height Excerpt Plan_02-13-09.dwg

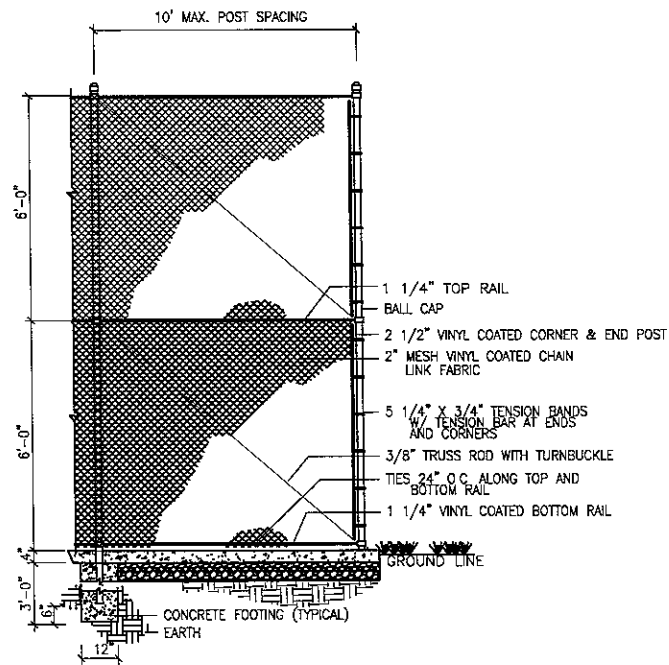



BASKET BALL COURT FENCING

NTS

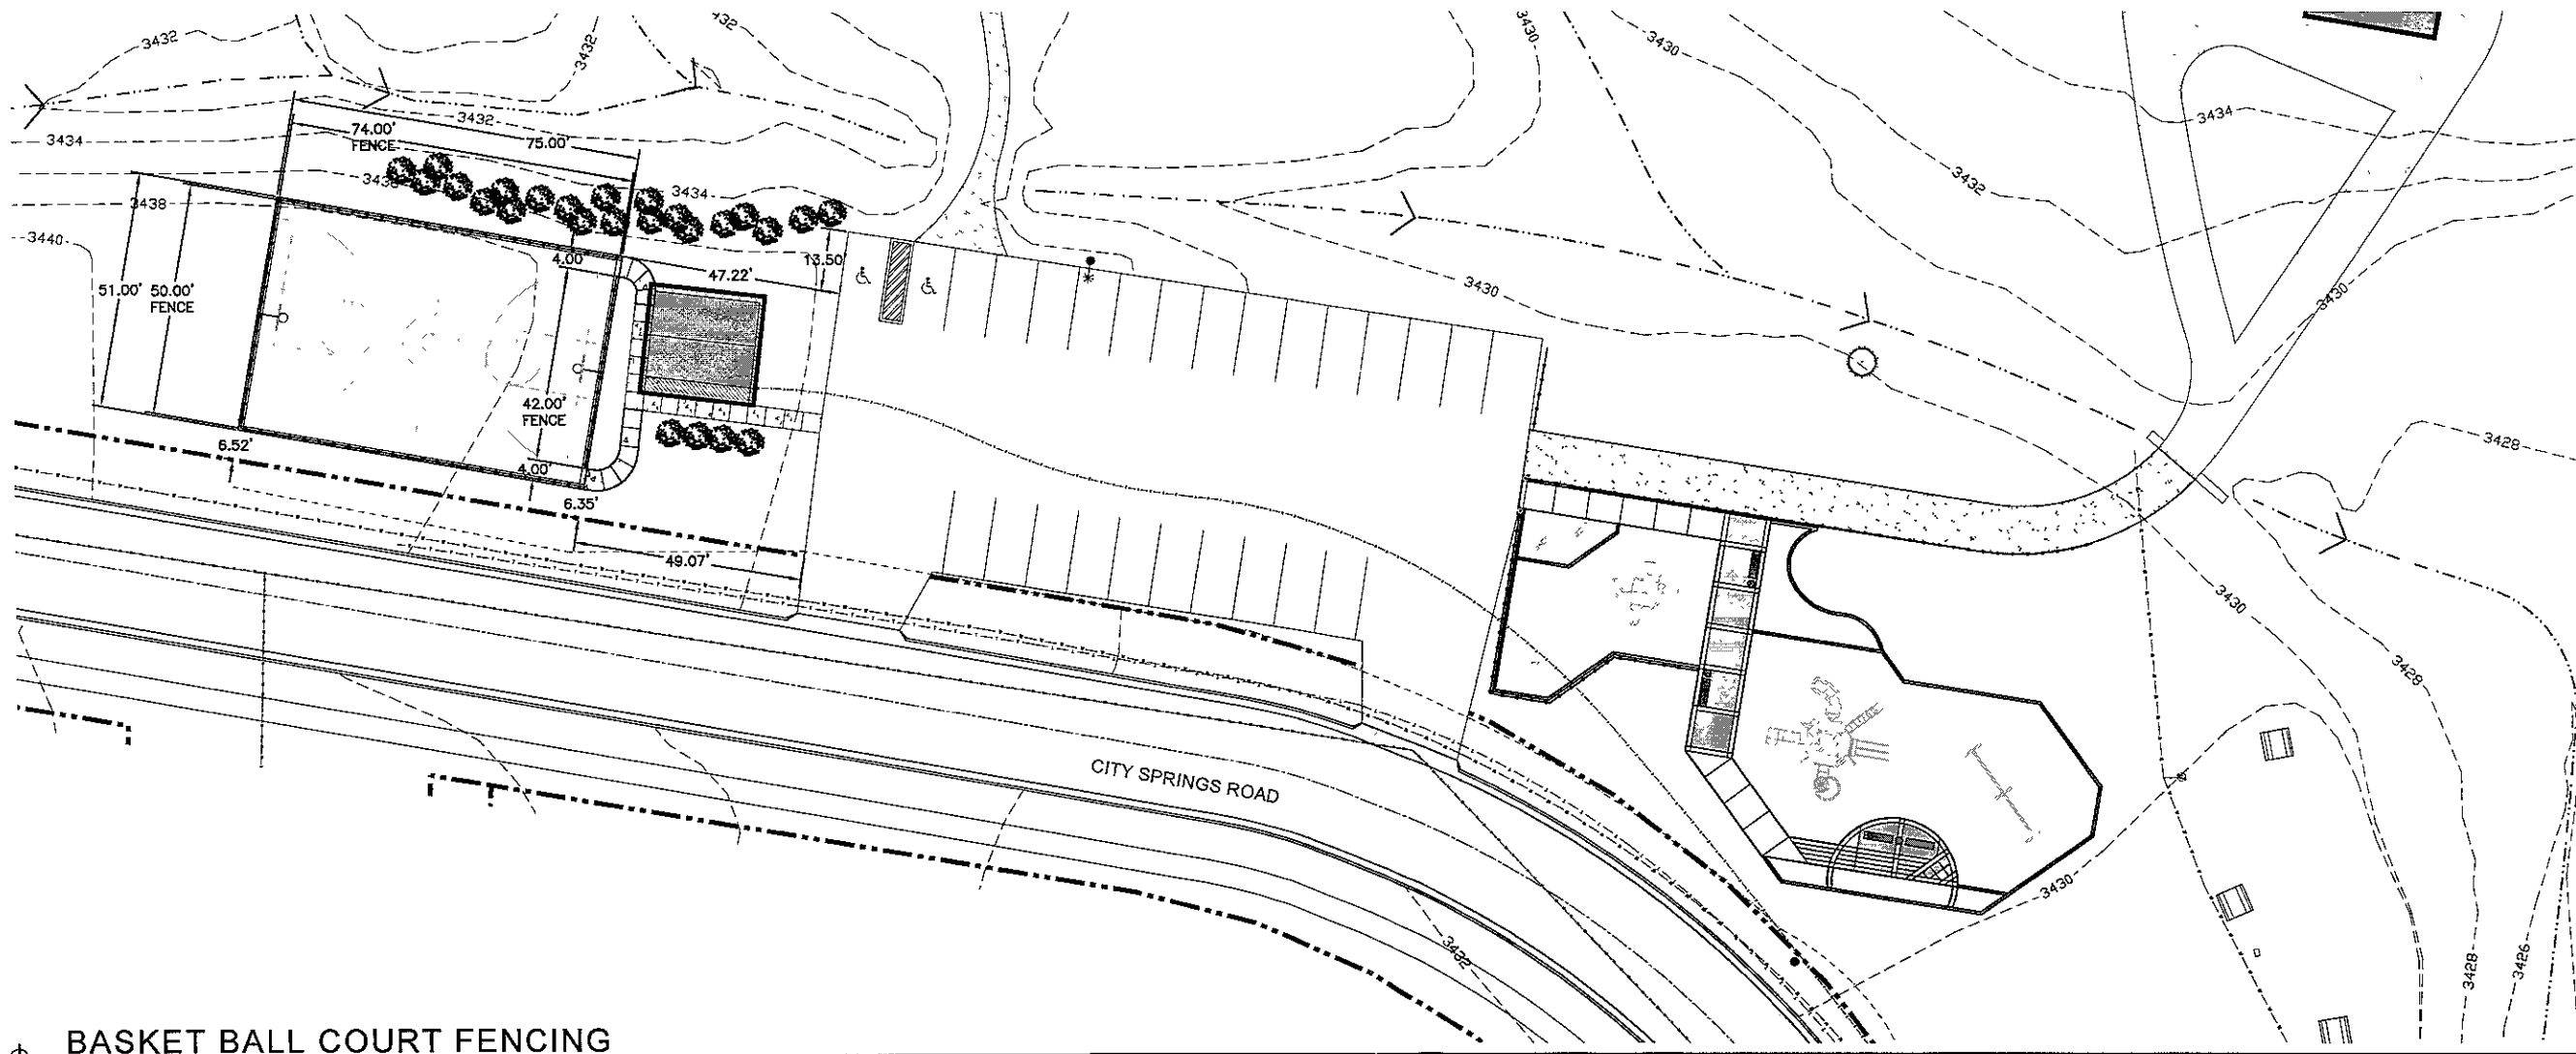

BASKET BALL COURT FENCING

NTS

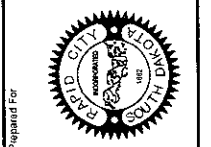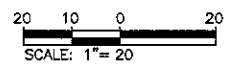

Prepared For

CITY OF RAPID CITY
PARKS & RECREATION
LANDSCAPE ARCHITECTURE

PRELIMINARY - NOT FOR CONSTRUCTION

Scale	Designed By	Drawn By
	RL	RL
Design Date	Print Date	
Oct 2008	02 18 09	
Internal Job No	Surveyed By	Survey Date
PR08-6004	RG/RL	11 13 08
Revisions		

Wilderness Park
Playground Renovation

PR08-6004