

**ADVERTISING AUTHORITY**

PW031009-01

This form must be completed and approved by the City Finance Office prior to presenting items to the City Council and/or Committees of the City Council. This covers all items which require formal bids, currently anything over \$25,000 (except emergency and repair costs)

I. PROJECT NO.: W08-1742 CIP No. 50738  
 II. PROJECT NAME: SIXTH STREET WATER MAIN FRANKLIN STREET TO ST. CHARLES STREET  
 III. Project/Item(s) Description: Construct a new water main in Sixth Street to provide water service to three homes with non-conforming water service lines. The three homes will be charged a connection fee at the time they reconnect their water service lines to the new water main.

IV. BID LETTING DATE: April 14, 2009

V. ESTIMATED COST OF PROJECT/ITEM(S) \$ 68,680.00

VI. BASIS OF PAYMENT Assessed  Non-Assessed   
 Single Payment  Partial Payment

VII. APPROPRIATION DATA

Amount	33,638	35,042			
Fund Name	Water Enterprise	Water Expansion			
Department	933	934			
Line Item	4381	4381			
Fund	602	602			

VIII. (If applicable) Grant No.: \_\_\_\_\_  
 Funding Source: \_\_\_\_\_  
 Estimated Completion Date: \_\_\_\_\_  
 Estimated Grant Receipt Date: \_\_\_\_\_

IX. DEPARTMENT/DIVISION: ENGINEERING

Project Manager: *Keith Johnson* Date 3/3/09


*[Signature]* Date 3-3-09  
 DIVISION MANAGER Signature

*[Signature]* Date 3-3-09  
 DEPARTMENT DIRECTOR Signature

FINANCE OFFICE USE ONLY		Approved		Carbon Copy
Appropriation Cash Flow	Date	Initial	Yes	Investment Desk
	<u>3/3/09</u>	<u>[Signature]</u>	<input checked="" type="checkbox"/>	Public Works
				Engineering
				Project Manager

# EXHIBIT "A"



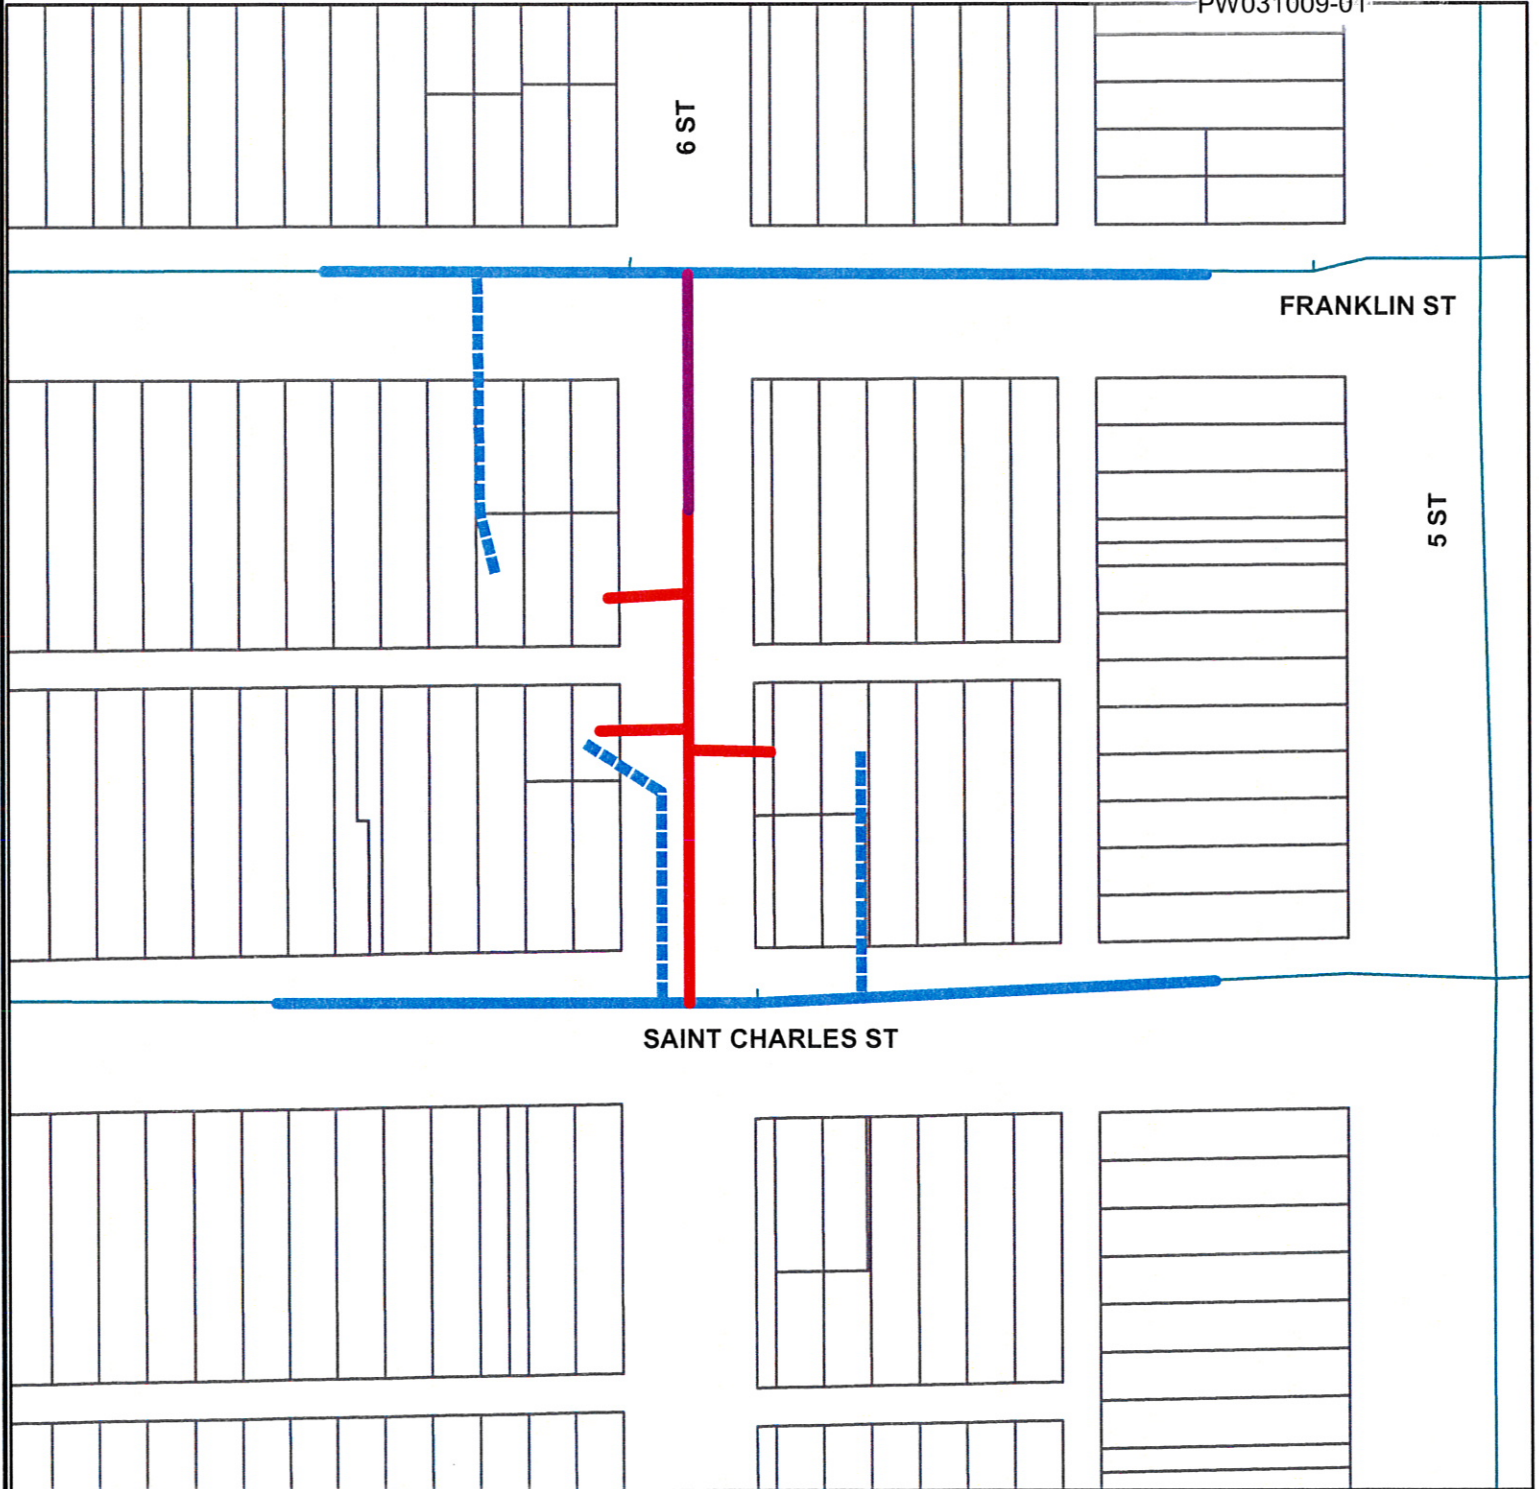

PW031009-01



## SIXTH STREET WATER MAIN FRANKLIN TO ST CHARLES

PROJECT NO. W08-1742

CIP NO. 50738

-  EXISTING WATER SERVICE LINES
-  EXISTING WATER MAINS
-  PROPOSED WATER LINES (CONNECTION FEE)
-  PROPOSED WATER LINE LOOP (CITY COST)

SCALE 1" = 100'