


DESIGN 1
 OF EDINA, LTD
 9973 VALLEY VIEW ROAD
 EDEN PRAIRIE, MN 55344
 (952) 903-0209 FAX 903-9282
 ROBERT J. DAVIS, AIA
 ARCHITECT

VERIZON WIRELESS
 10801 BUSH LAKE ROAD
 BLOOMINGTON, MN 55438
 (952) 946-4700


PROJECT:
**RCYC
 RAPID MALL**
 28xx N. HAINES AVE.
 RAPID CITY, SD 57701

DRAWN BY: 09-17-08 JMS
 DATE: JMS
Z-2 (V.1)

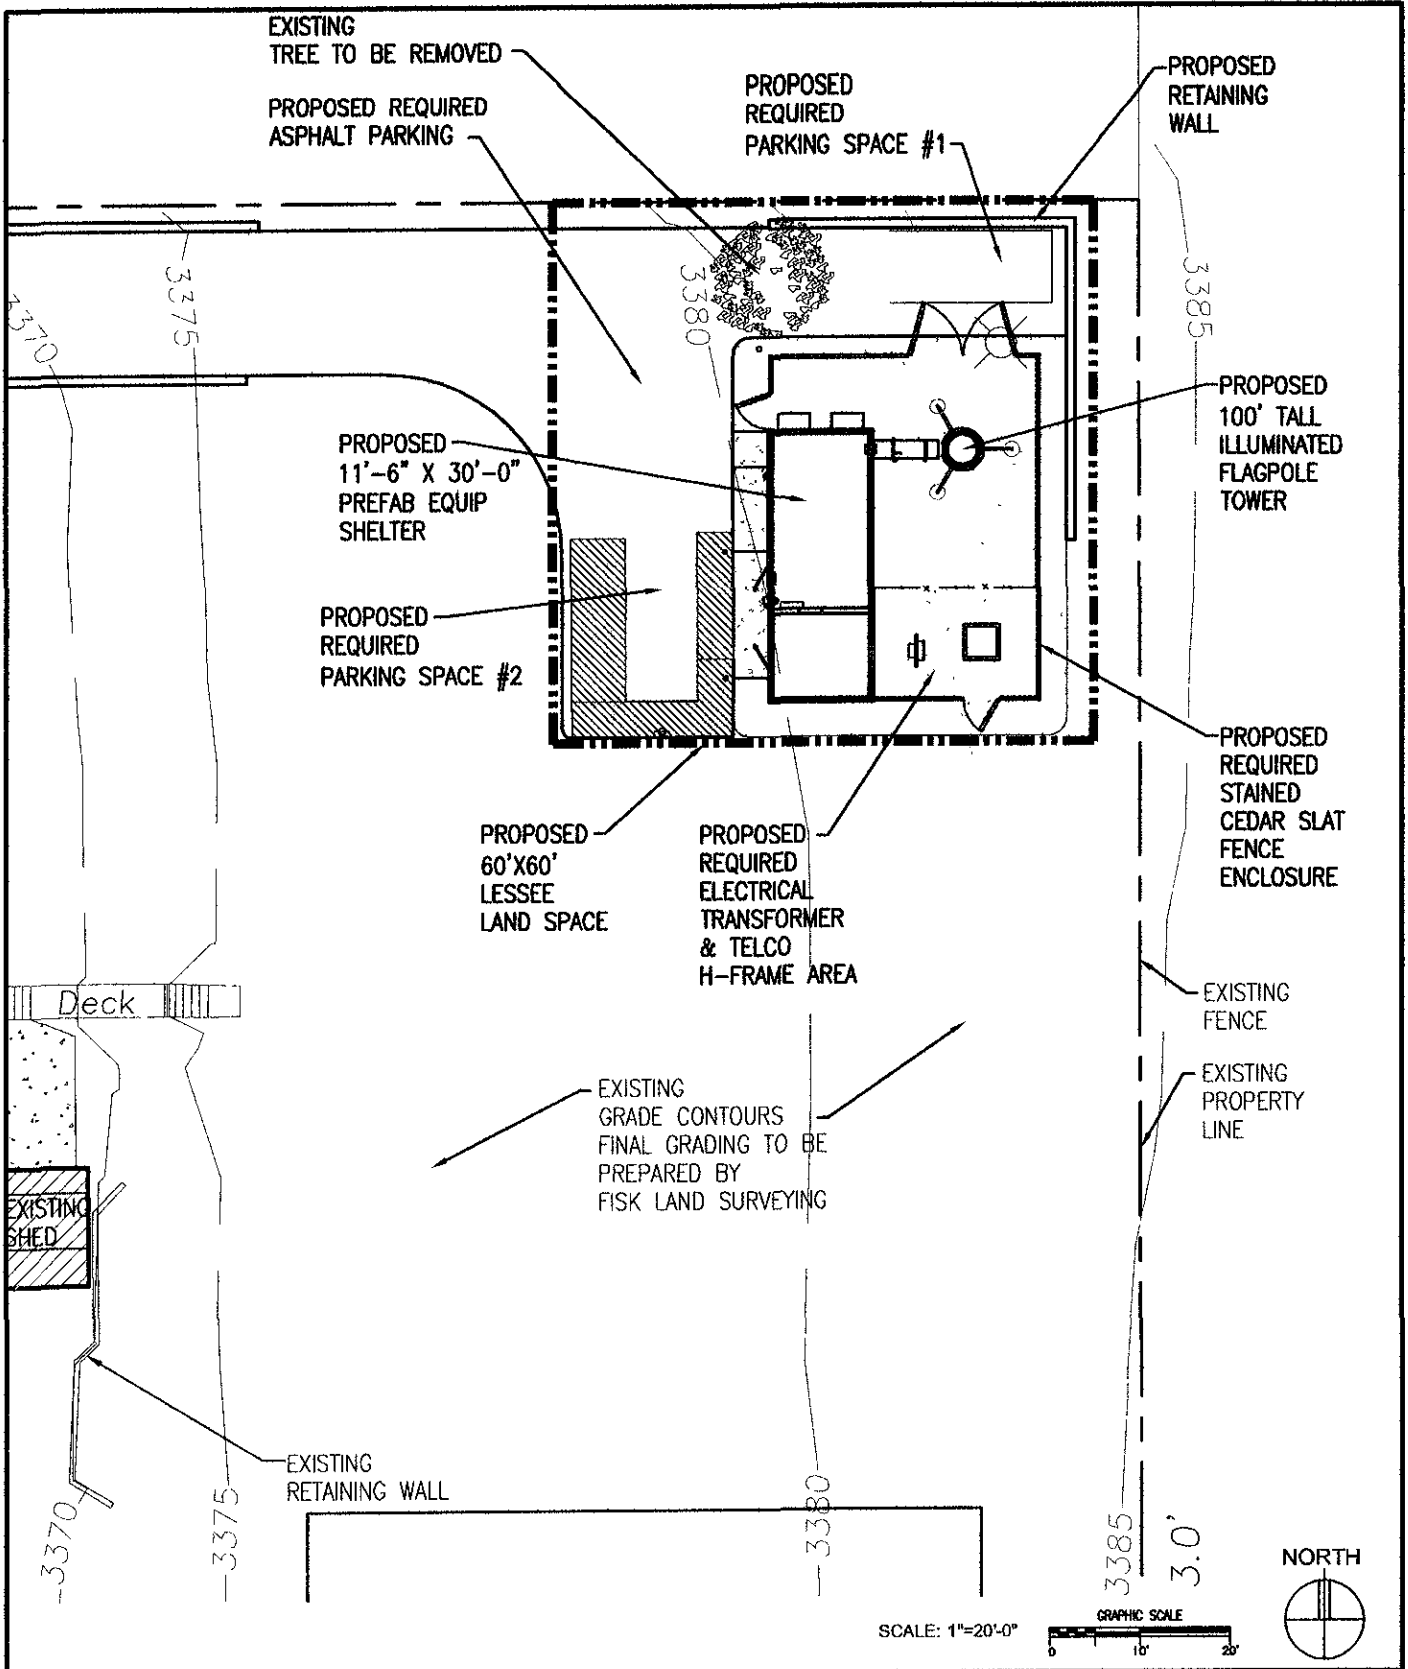

SCALE: 1"=20'-0"

GRAPHIC SCALE
0 10' 20'

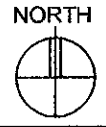

DESIGN 1
OF EDINA, LTD.
9973 VALLEY VIEW ROAD
EDEN PRAIRIE, MN 55344
(952) 933-9289 FAX 953-9282

ROBERT J DAVIS AIA
ARCHITECT

VERIZON WIRELESS

10801 BUSH LAKE ROAD
BLOOMINGTON, MN 55438
(952) 948-4700

PROJECT:
RCYC RAPID MALL
28xx N. HAINES AVE.
RAPID CITY, SD 57701

DRAWN BY: 08-17-08
DATE: JWB
Z-3 (V.1)