

CEILING HEIGHT

8'-0"

FLOOR HEIGHT
CEILING HEIGHT

1'-0 5/8"

10'-8 7/16"


FINISH GRADE



PROJECT:
**PETER & MICAH
 SCHMID RESIDENCE**

DESCRIPTION:
NORTH ELEVATION


SCALE: NOT TO SCALE	PAPER SIZE: 17" X 11"
DATE: 8/27/2008	DESIGNED BY: JAMESON ASBRIDGE
SHEET # 5 OF 7	

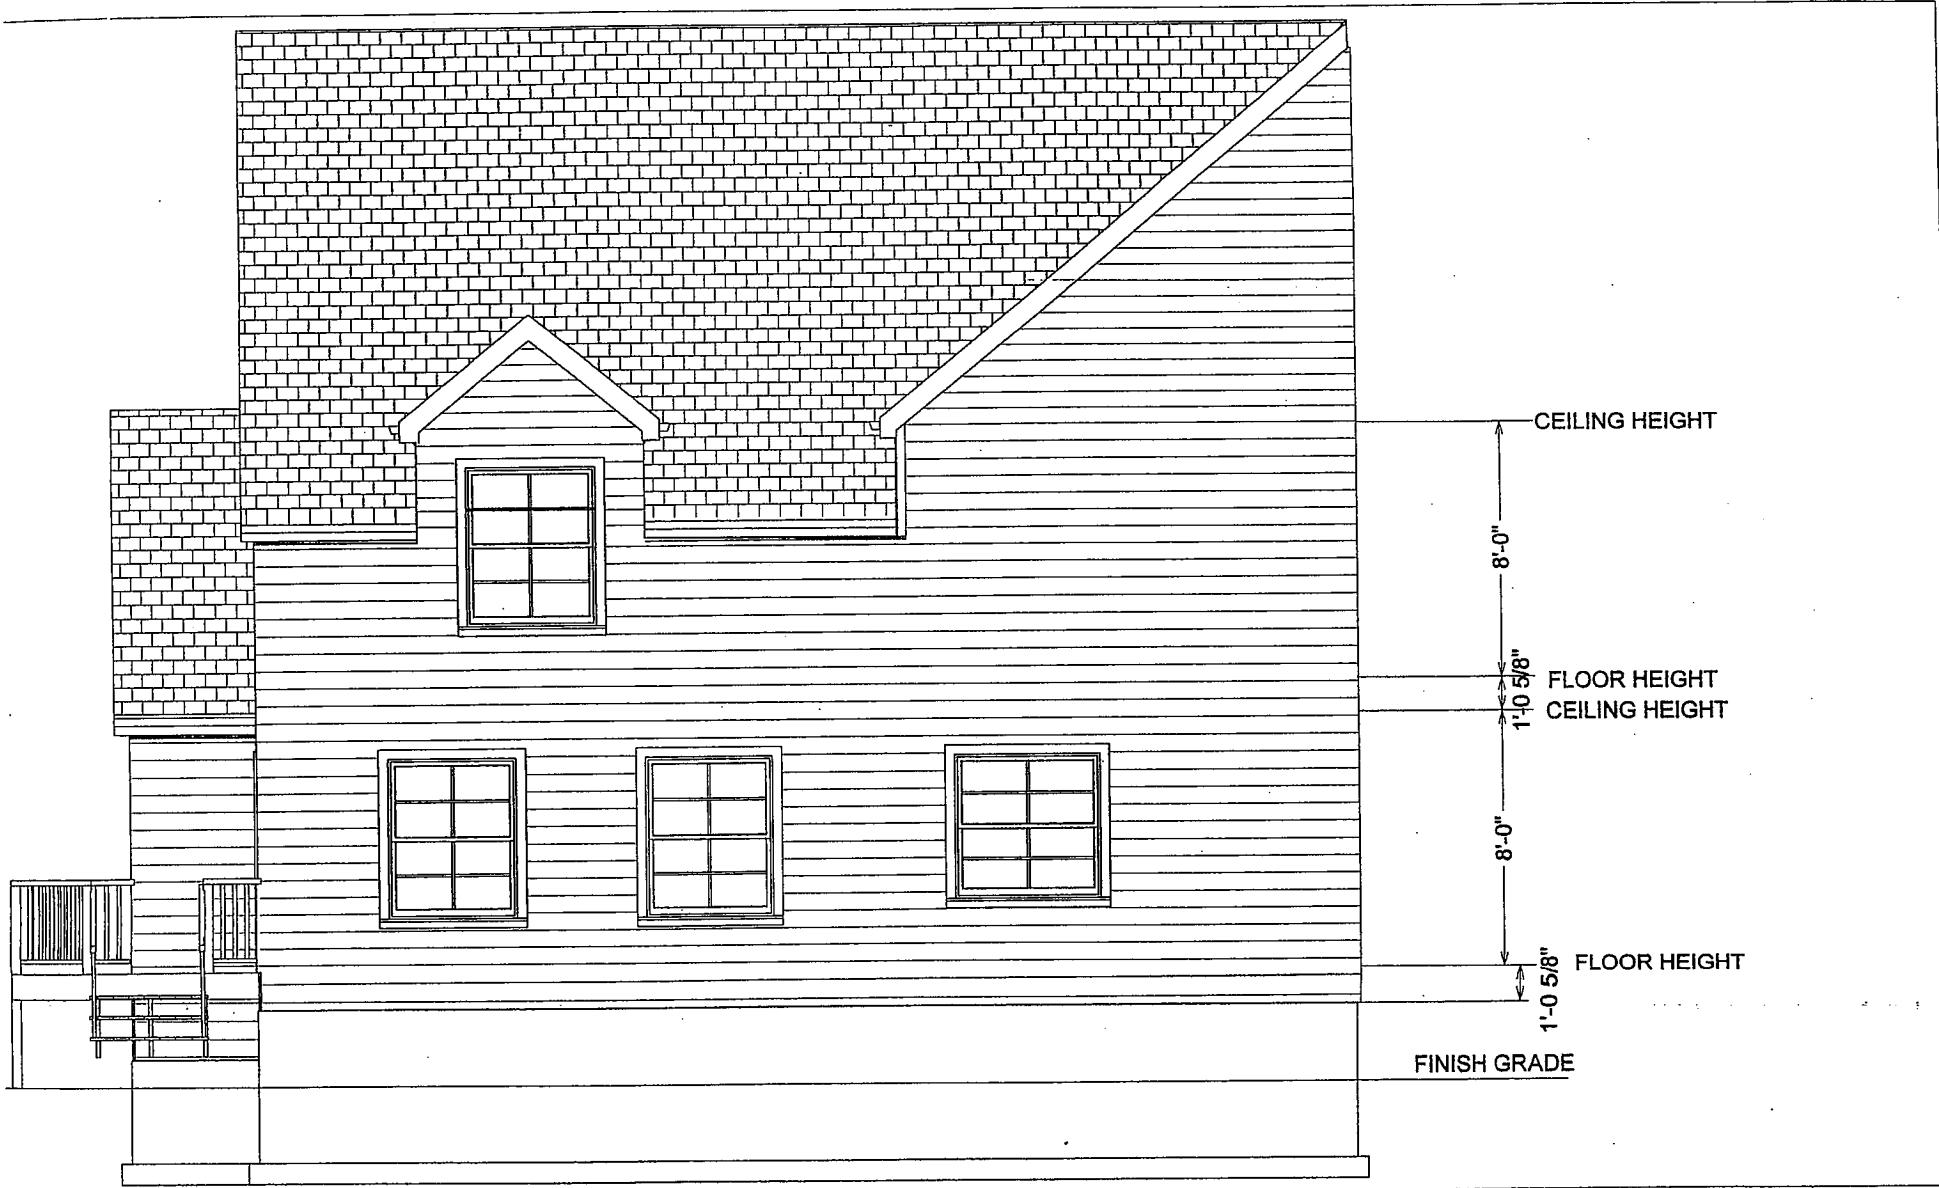

PROJECT:
**PETER & MICAH
 SCHMID RESIDENCE**

DESCRIPTION:
SOUTH ELEVATION

SCALE: NOT TO SCALE	PAPER SIZE: 17" X 11"
DATE: 8/27/2008	DESIGNED BY: JAMESON ASBRIDGE
SHEET # 6 OF 7	

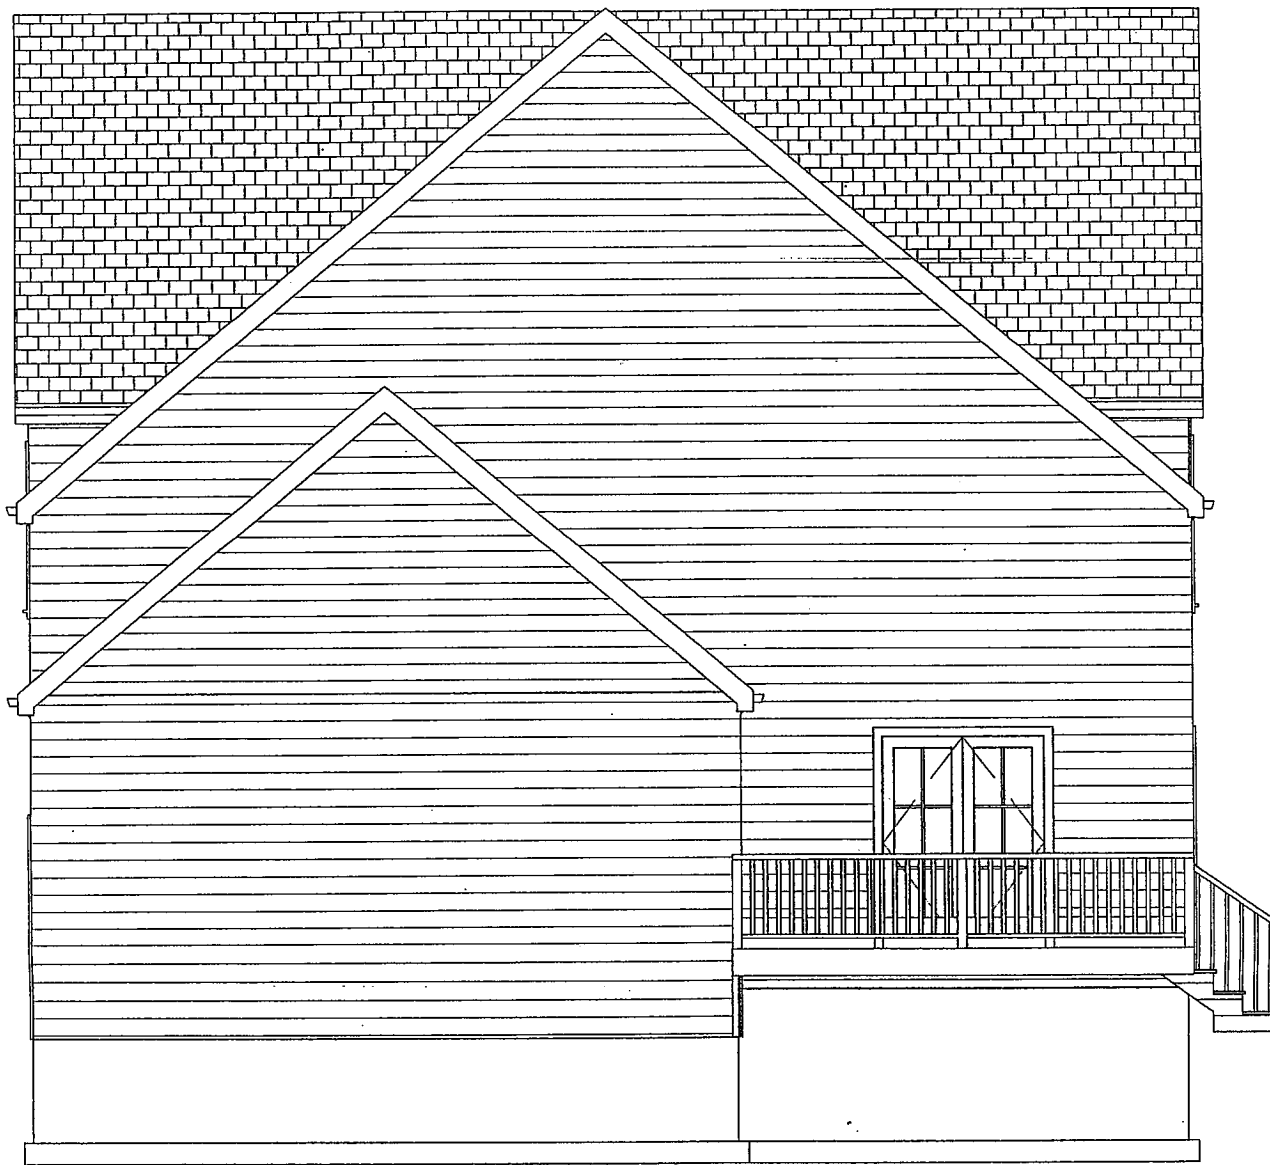

PROJECT:

PETER & MICAH
SCHMID RESIDENCE

DESCRIPTION:

WEST ELEVATION

SCALE: NOT TO
SCALE

PAPER SIZE:
17" X 11"

DATE:
8/27/2008

DESIGNED BY:
JAMESON
ASBRIDGE

SHEET #

7 OF 7