

INFORMAL QUOTE BID AWARD SUMMARY

LETTING DATE: July 24, 2009

PROJECT: First Street Outfall 36" Flap Gate
Project No. DR09-1812 / CIP No. 50765

RECOMMENDATION: Award Total Base Bid in the amount of \$24,219.50 to Warax Excavating, Inc. at the August 3, 2009 Council Meeting.

BIDDERS' SUMMARY

CONTRACTORS

TOTAL BID

Warax Excavating, Inc.	\$24,219.50
Mainline Contracting, Inc.	\$24,847.00

City staff recommends awarding this project to Warax Excavating, Inc. for a total bid amount of \$24,219.50 based on unit pricing with the following appropriation:

FUNDING SOURCE	TOTAL	CIP Drainage
ENGINEER'S ESTIMATE	\$24,083.43	\$24,083.43

APPROPRIATION DATA:

FUNDING SOURCE	TOTAL	Drainage Improvements
COST CENTER		8911
LINE ITEM		4371
FUNDING CENTER		0505
BID AMOUNT	\$24,219.50	\$24,219.50

PROJECT MANAGER:


Steve Schelske

DATE: July 24, 2009

**INFORMAL QUOTE
BID TABULATION
FIRST STREET OUTFALL 36" FLAP GATE
PROJECT NO. DR09-1812 / CIP NO. 50764
BID LETTING DATE: JULY 24, 2009**

ITEM NO.	DESCRIPTION OF ITEM	UNIT	QTY (EST)	ENGINEER'S ESTIMATE		WARAX EXCAVATING, INC.		MAINLINE CONTRACTING, INC.	
				UNIT COST	EXTENDED COST	UNIT COST	EXTENDED COST	UNIT COST	EXTENDED COST
1	MOBILIZATION	LS	1	\$1,500.00	\$1,500.00	\$1,200.00	\$1,200.00	\$2,200.00	\$2,200.00
2	INCIDENTAL	LS	1	\$4,000.00	\$4,000.00	\$1,700.00	\$1,700.00	\$5,300.00	\$5,300.00
3	REMOVE STORM SEWER MAIN	LF	48	\$10.00	\$480.00	\$25.00	\$1,200.00	\$7.50	\$360.00
4	REMOVE & SALVAGE STORM SEWER MAIN	LF	16	\$11.00	\$176.00	\$26.00	\$416.00	\$12.00	\$192.00
5	EXCAVATION, UNCLASSIFIED	CY	240	\$12.00	\$2,880.00	\$28.00	\$6,720.00	\$15.50	\$3,720.00
6	INSTALL 36" FLAP GATE	EA	1	\$3,500.00	\$3,500.00	\$625.00	\$625.00	\$800.00	\$800.00
7	SUGAR ROCK, 3" TO 6" NOMINAL	T	25	\$36.22	\$905.50	\$35.00	\$875.00	\$60.00	\$1,500.00
8	36" RCP 7.5 DEGREE BEND	EA	6	\$434.22	\$2,605.32	\$428.50	\$2,571.00	\$250.00	\$1,500.00
9	BANK AND CHANNEL PROTECTION GABION, PVC COATED	CY	8.5	\$240.33	\$2,042.81	\$485.00	\$4,122.50	\$310.00	\$2,635.00
10	SILT FENCE	LF	340	\$7.57	\$2,573.80	\$5.65	\$1,921.00	\$5.00	\$1,700.00
11	CLASS M6 CONCRETE	CY	3.8	\$900.00	\$3,420.00	\$755.00	\$2,869.00	\$1,300.00	\$4,940.00
TOTALS					\$24,083.43		\$24,219.50		\$24,847.00

I certify that, to the best of my knowledge, this is a true tabulation of bids received for this project.

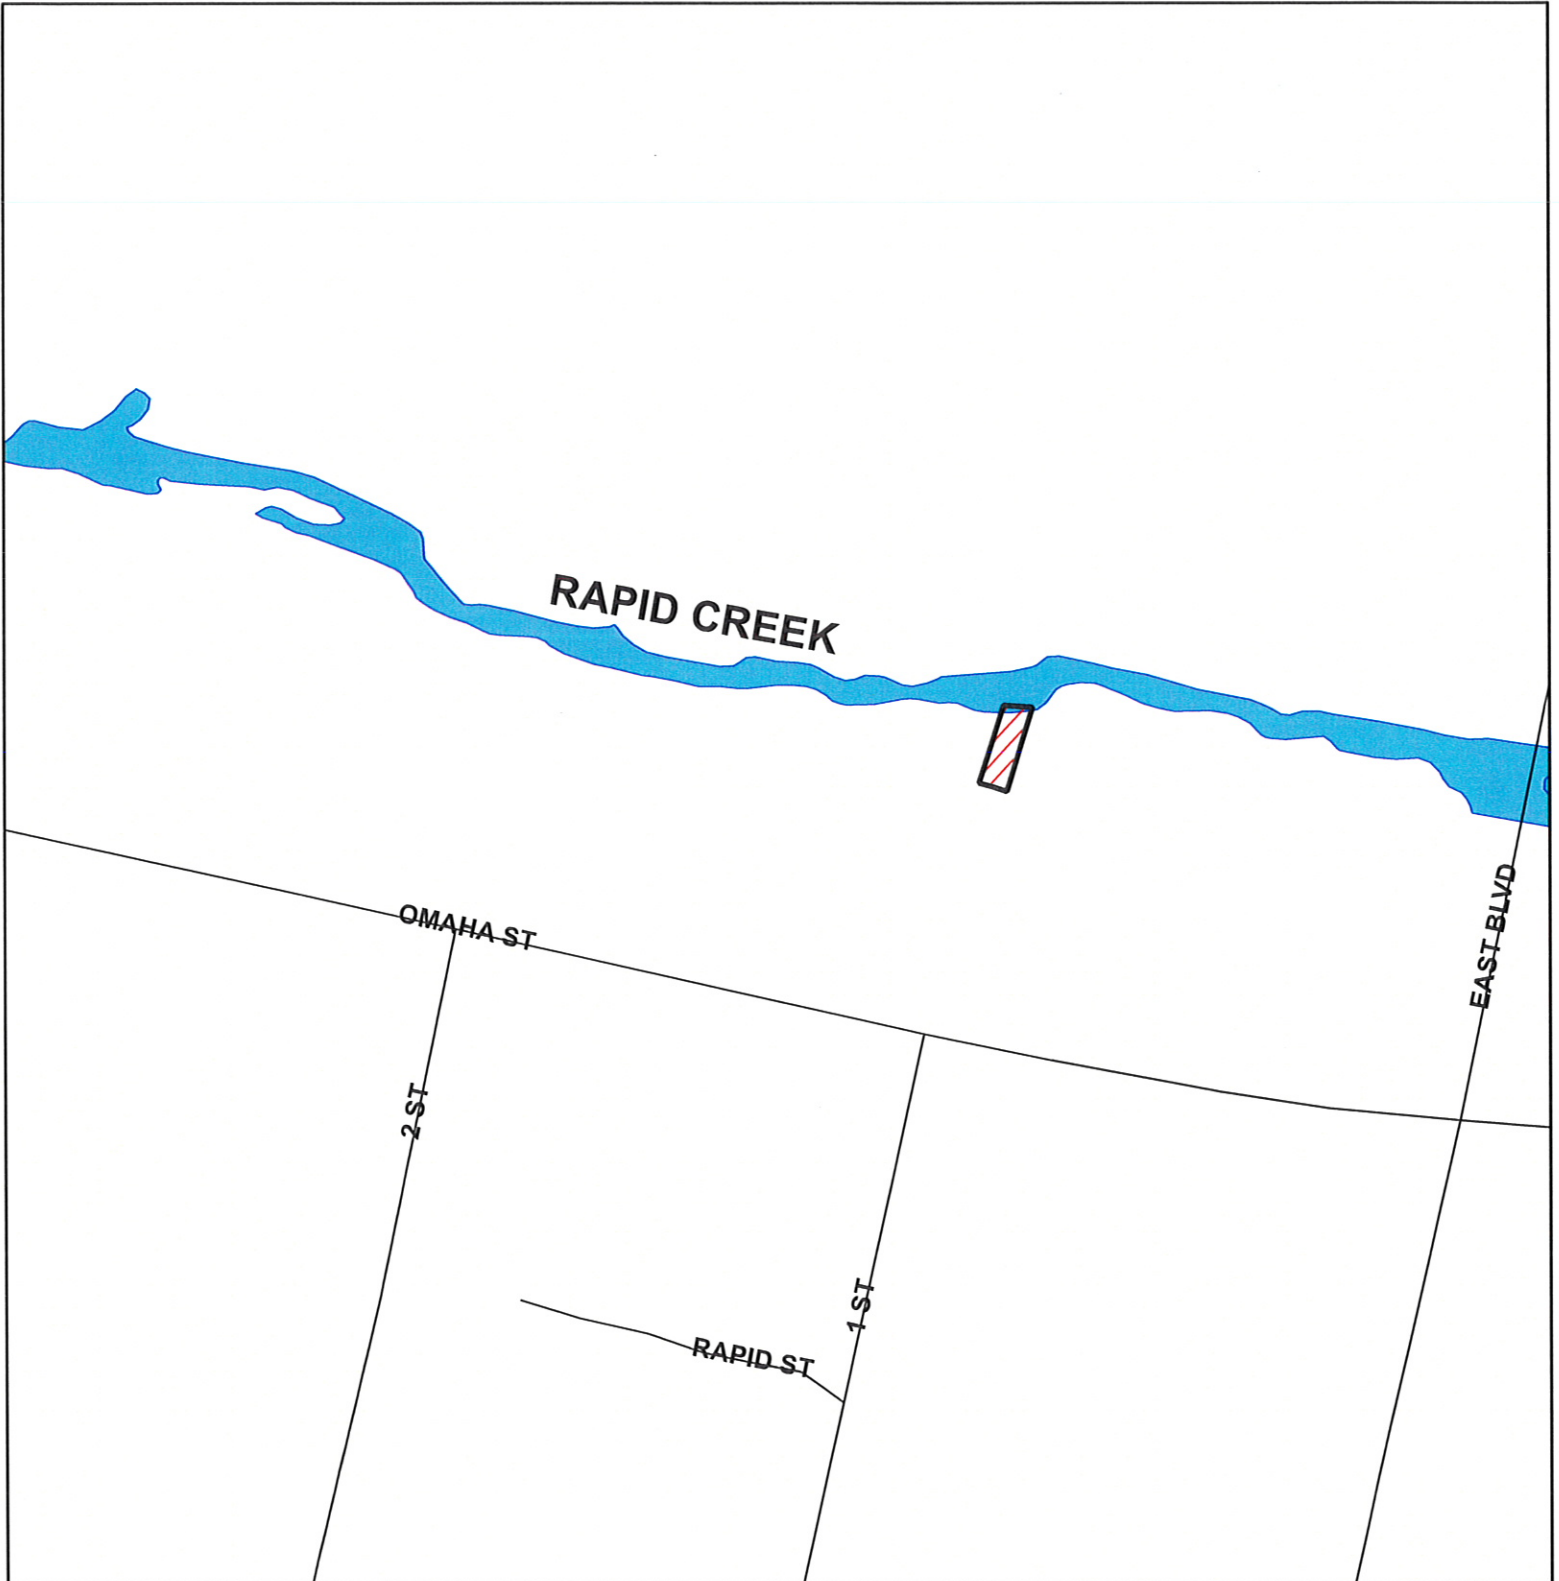

Steve Schelske, PE
Project Manager

7/24/09
Date

Contract awarded to _____ in the amount of
\$ _____ at the _____ Council Meeting.

EXHIBIT "A"

SCALE 1" = 200'



FIRST STREET OUTFALL 36" FLAP GATE
PROJECT NO. DR09-1812 CIP # 50765