



PLANTING NOTES

1. THE CONTRACTOR SHALL COORDINATE PLANTING INSTALLATION WITH OTHER CONTRACTORS PERFORMING WORK ON SITE.
2. THE CONTRACTOR SHALL VERIFY ALL GRADES, INSTALLED/EXISTING UTILITIES, AND CONDITIONS PRIOR TO ANY PLANTING INSTALLATION, AND REPORT IN WRITING ANY DISCREPANCIES TO LANDSCAPE ARCHITECT OR PROJECT ENGINEER.
3. NO PLANT OR CULTIVAR SUBSTITUTION WILL BE ACCEPTABLE WITHOUT WRITTEN APPROVAL BY THE LANDSCAPE ARCHITECT OR PROJECT ENGINEER.
4. ALL PLANTING LOCATIONS SHALL BE STAKED OR SET OUT BY THE CONTRACTOR FOR THE LANDSCAPE ARCHITECT'S REVIEW.
5. ALL TREES AND SHRUBS SHALL BEAR THE SAME RELATIONSHIP TO PLANTED GRADE AS IN THE NURSERY.
6. ALL SYNTHETIC MATERIALS FROM AROUND THE TREE TRUNK AND ROOT BALL SHALL BE REMOVED AND NOT INCLUDED WITHIN THE BACKFILL SOIL. MIX. STRING, ROPE, SYNTHETIC BURLAP, PLASTIC, STRAPPING, AND OTHER MATERIALS THAT WILL NOT DECOMPOSE IN THE SOIL SHALL BE REMOVED AT PLANTING.
7. THE CONTRACTOR SHALL EXERCISE CARE IN THE INSTALLATION OF ALL PLANTING MATERIAL. ANY PLANT MATERIAL INJURED OR DESTROYED DURING CONSTRUCTION SHALL BE REPLACED BY THE CONTRACTOR AT NO COST TO THE OWNER.
8. ALL PLANTING MATERIAL SHALL HAVE A WARRANTY PERIOD. THE WARRANTY PERIOD FOR ALL CONF/DECL. TREES, AND SHRUBS SHALL BE TWO (2) YEARS. ALL SEEDING, SOO AND HYDROSEED, SHALL BE TWO (2) YEARS. ALL PERENNIALS SHALL HAVE A TWO (2) YEAR WARRANTY PERIOD. THE WARRANTY PERIOD SHALL COMMENCE FROM THE DATE OF FINAL ACCEPTANCE OF THE PROJECT.
9. THE PLANTING SEASON SHALL BE FROM: APRIL 1ST TO JUNE 15TH SEPT. 15TH TO NOV. 15TH. CONTRACTOR MAY SUBMIT OTHER PLANTING SCHEDULES WITH A MAINTENANCE AND CARE SCHEDULE FOR PLANTS TO BE INSTALLED.
10. TREES SHALL BE SPRAYED WITH AN ANTI-DESICCANT WITHIN 24 HOURS OF PLANTING.
11. A SLOW RELEASE FERTILIZER SHALL BE APPLIED ON TOP OF THE ROOT BALL OR IN THE BACKFILL SOIL FOR ALL PLANTS.

- NOTE:
1. A 6" DIAMETER BLACK DRAIN TILE PIPE (FLEXIBLE) SHALL BE PLACED AROUND THE TRUNK TO A HEIGHT OF 24"
 2. WOOD STAKES USED FOR GUY WIRES SHALL NOT CONTAIN INCRORATED COPPER ARSENATE (CCA)
 3. THE PLANTING PIT SHALL BE A MINIMUM 3/4 THE DEPTH OF THE ROOT BALL AND AT A MINIMUM TWICE THAT OF THE ROOT BALL'S DIAMETER.
 4. THE PLANTING SOIL SHALL BE FREE OF ALL CONSTRUCTION MATERIAL, CONCRETE, AND ROCKS GREATER THAN 1" DIAMETER
 5. TREE SHALL BE SET PLUMP, ROOT BALL LEVEL AND CENTERED IN THE PLANTING PIT.

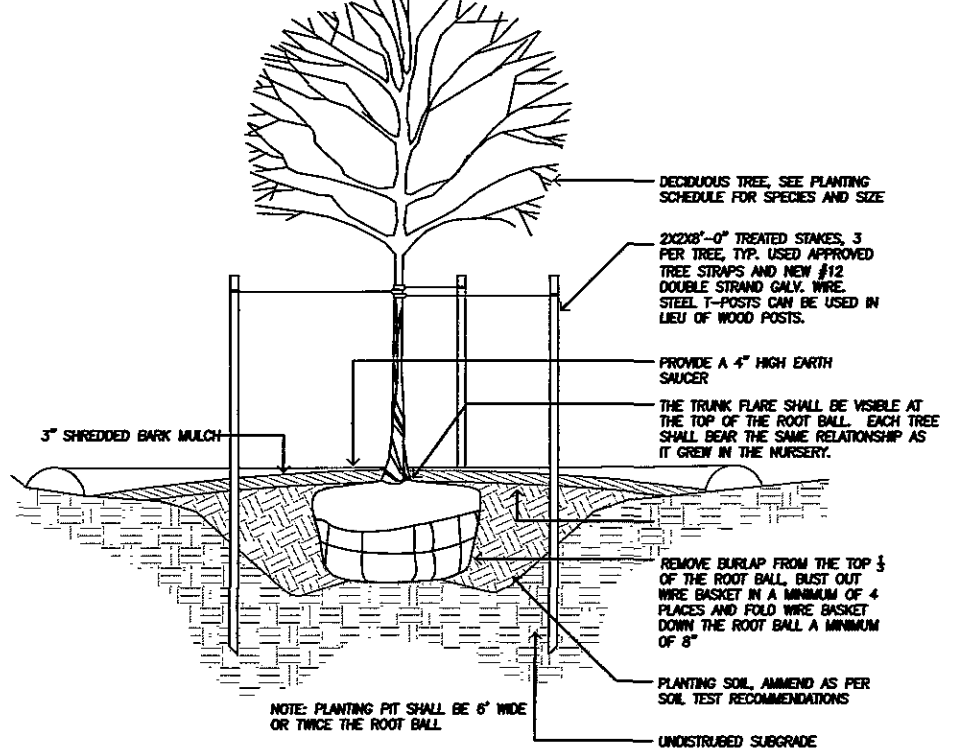

1 BALLED & BURLAPPED TREE
NO SCALE
PLANTING AND STAKING DETAIL

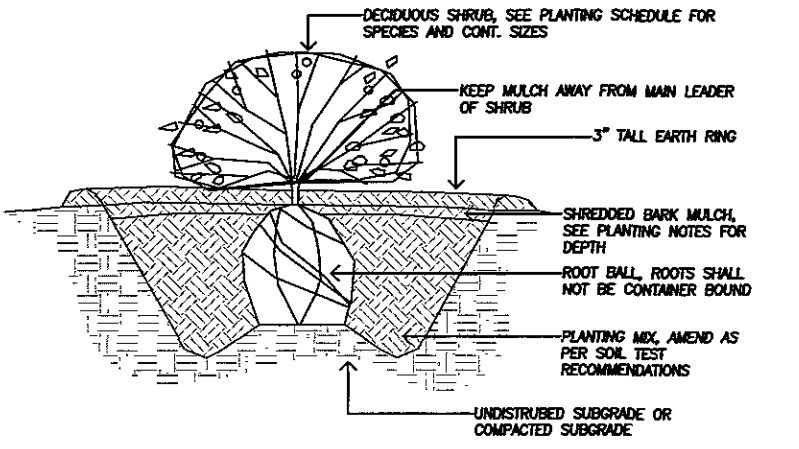


3 CONTAINER DECIDUOUS SHRUB
3/4" = 1'-0"
TYPICAL PLANTING DETAIL

12. MULCH SHALL BE CLEAN, NON-DYED, TOXIC FREE, SHREDDED PINE MULCH FREE OF DISEASE AND WEED MATERIALS. INSTALL TO A UNIFORM MINIMUM 4-INCH DEPTH COVERING THE ROOTBALL AREAS OF ALL TREES AND SHRUBS AND ALL PARKING LOT ISLANDS AND PLANTER BED AREAS WHERE TREES, SHRUBS, OR PLANT GROUND COVER HAVE NOT BEEN INSTALLED.
13. ALL PLANT STOCK SHALL COMPLY WITH THE LATEST EDITION OF THE AMERICAN STANDARD FOR NURSERY STOCK.
14. IRRIGATION SHALL BE DRIP AND AN EXTENSION FROM THE CURRENT IRRIGATION SYSTEM.


CREATIVE SMILES PARKING EXPANSION
PARKING LOT AREA: 6,970 SQ.FT.
REQUIRED LANDSCAPE POINTS: 6,970

SAM'S CLUB LANDSCAPE POINTS PROVIDED

ITEM	QUANTITY	POINT VALUE	TOTAL POINTS
EX. DECIDUOUS TREES - MED	2	1000	2,000
DECIDUOUS TREES - MED, ROW	2	250	500
DECIDUOUS TREES - SMALL	3	500	1,500
DECIDUOUS SHRUBS	10	250	2,250
CONIFER SHRUB	3	250	750
TURFGRASS (SY)	128	10	1,280
TOTAL			8,280 PTN

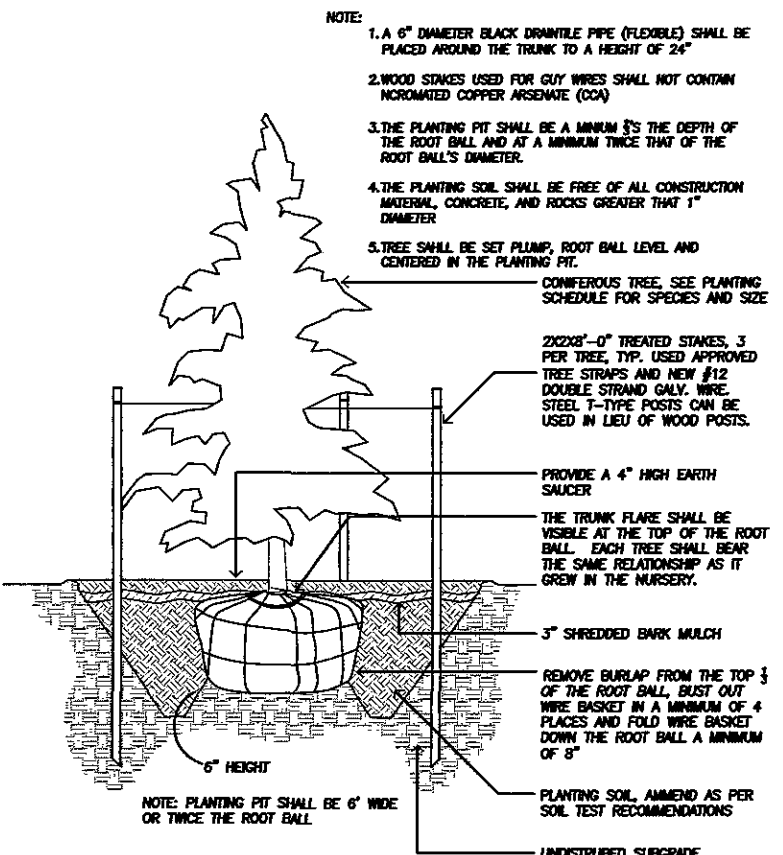

2 BALLED & BURLAPPED CONIFEROUS TREE
NO SCALE
PLANTING AND STAKING DETAIL

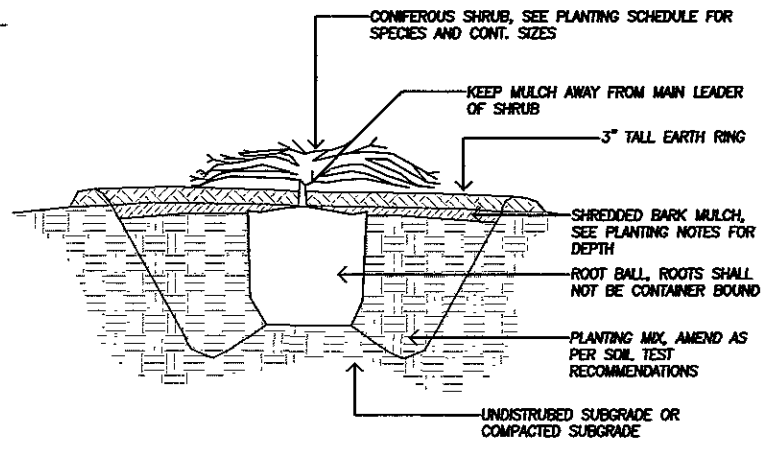

4 CONTAINER CONIFEROUS SHRUB
3/4" = 1'-0"
TYPICAL PLANTING DETAIL

PRELIMINARY FOR REVIEW ONLY

CITY OF RAPID CITY
GROWTH MANAGEMENT DEPT.
DEVELOPMENT SERVICES

Plans are reviewed for general conformance with applicable governmental regulations, stipulations, design criteria and engineering standards. The City of Rapid City does not certify the stability, adequacy or completeness of the plans or design, which are the responsibility of the engineer of record. All necessary permits shall be obtained prior to construction of the proposed public improvements.

Engineering Reviewer: _____ Date: _____
Comments: _____
Internal Job No: 08-0537
Designed By: MSS
Drawn By: MSS
Surveyed By: REINER
Survey Date: APRIL 2009
Submitted: MAY 28, 2009 - PCD INITIAL/FINAL

RECEIVED
MAY 28 2009
Rapid City Growth Management Department

CREATIVE SMILES PARKING EXPANSION
Project Name: _____
Sheet Name: _____
PLANTING CONCEPT
Sheet Number: 1 of 1