




To Serve To Build Together.
 TSP Plans, Inc.
 400 Kansas City Street
 Rapid City, SD 57701
 phone: (605) 342-4122
 fax: (605) 342-7180
 www.tspplans.com

Architecture
 Engineering
 Construction

4
3
2
1

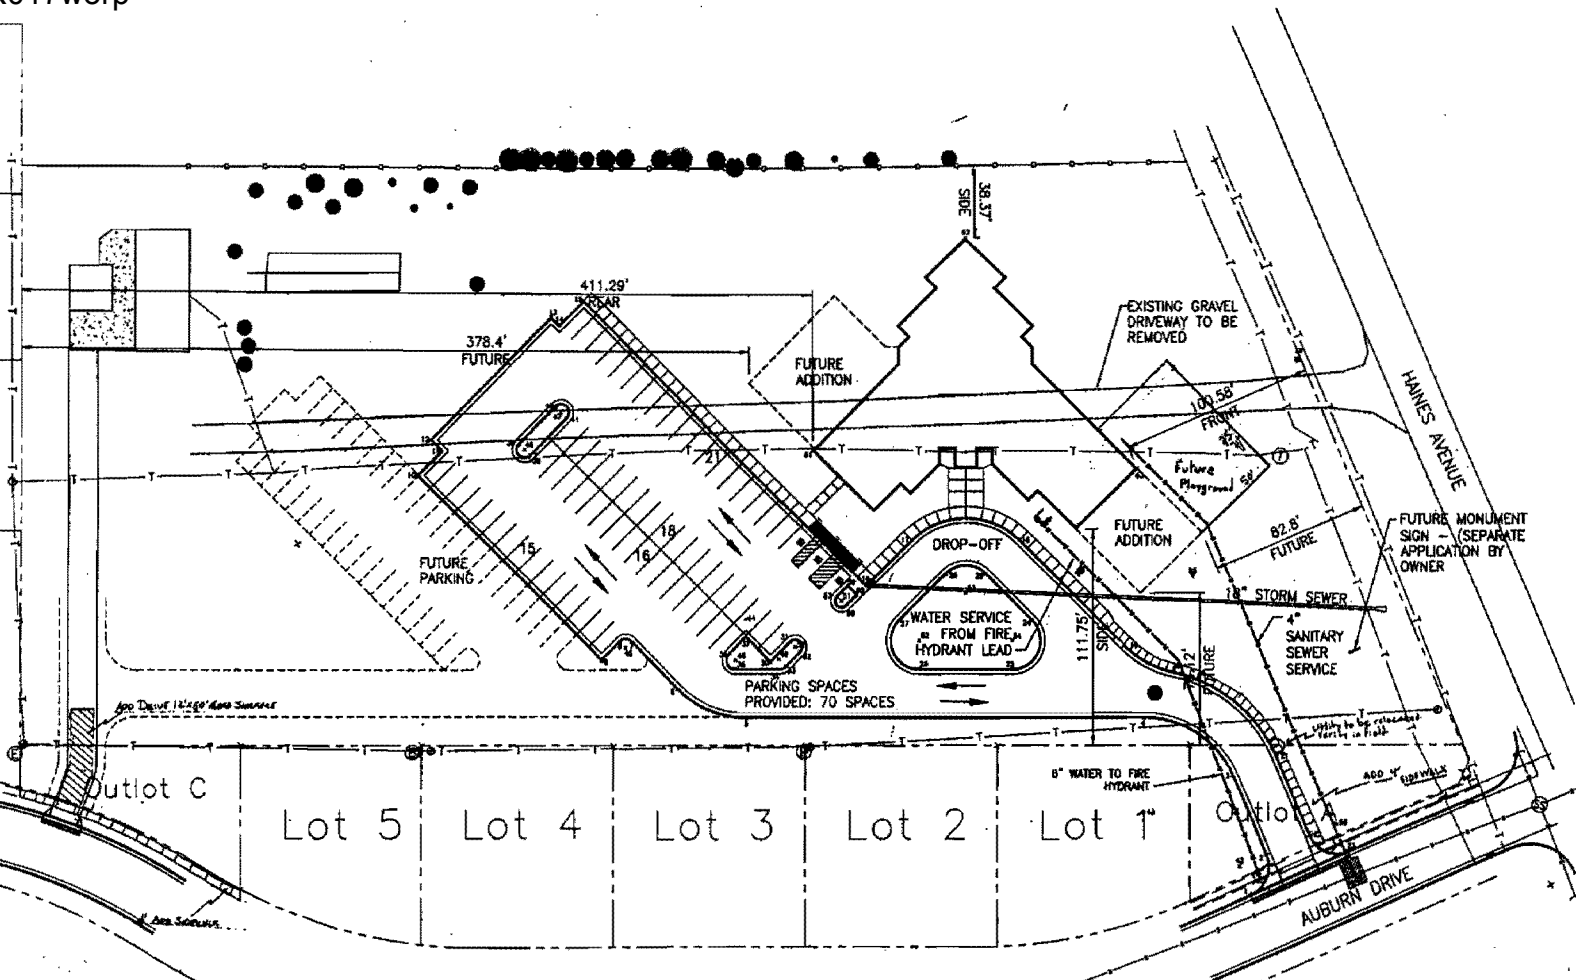

Add Drive 12' Edge Stone

Add Stone

LEGAL DESCRIPTION:

LOT 5 OF MADISON'S SUBDIVISION,
 SECTION 13.0, RANGE 7.0E, TOWNSHIP
 2.0N, BLACK HILLS MERIDIAN

RECEIVED

JUL - 8 2009

Rapid City Growth
 Management Department



A1 SITE LAYOUT
 Scale: 1" = 30'-0"

CONTRACT NO.	
PROJECT TITLE	Abnerton Lutheran Church
	4711 Hansen Avenue Rapid City, South Dakota
DATE	
PROJECT NUMBER	
CAD FILE	0-101.dwg
DRAWN BY	
CHECK BY	
DATE	
PROJECT TITLE	SITE LAYOUT

C-101

PRELIMINARY NOT FOR CONSTRUCTION